

ORDINANCE NO. 0-86- 12

REC'D BY
MMB OCT 22 1986

AN ORDINANCE AMENDING THE ORDINANCE ADOPTED MARCH 3, 1981 PROVIDING FOR ANNEXATION OF CERTAIN LAND ABUTTING THE CITY AND OWNED BY THE CITY OF DELANO.

The City Council of Delano, Minnesota ordains that the ordinance of annexation adopted March 3, 1981 is hereby amended to read as follows:

Section 1. That the City of Delano is the owner of certain land abutting the City of Delano, legally described as follows:

That part of the Southwest Quarter (SW $\frac{1}{4}$) of Section One (1), Township 118, Range 25, being Southeasterly of the centerline of C.S.A.H. No. 17 and Westerly of the following described line: Beginning at the Southeast corner of said Southwest Quarter (SW $\frac{1}{4}$); thence on an assumed bearing of West along the South line of said Southwest Quarter (SW $\frac{1}{4}$) 1190 feet to the point of beginning of the line to be described; thence North two degrees East (N2°E), 390 feet; thence North 34 degrees East (N34°E), 235 feet; thence North 56 degrees East (N56°E), 180 feet; thence North 39 degrees 30 minutes East (39°30'E) 430 feet; thence North 60 degrees East (N60°E) 360 feet; thence North 43 degrees East (N43°E) 115 feet; thence Northerly and parallel with the East line of said Southwest Quarter (SW $\frac{1}{4}$) to the center line of Wright County State Aid Road No. 17 and there terminating.

Section 2. That the tract hereinbefore described is, by this ordinance, declared to be annexed to the City of Delano, Minnesota;

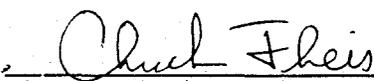
Section 3. That the ordinance dated March 3, 1981 is amended to correct the legal description of the land to that legal description now shown in Section 1.

Section 4. That the effective date of this ordinance shall relate back to March 3, 1981; and copies hereof shall be filed with Municipal Board, Franklin Township, Wright County Auditor, and the Secretary of State for the State of Minnesota.

Adopted this 5th day of August, 1986.

Attest:

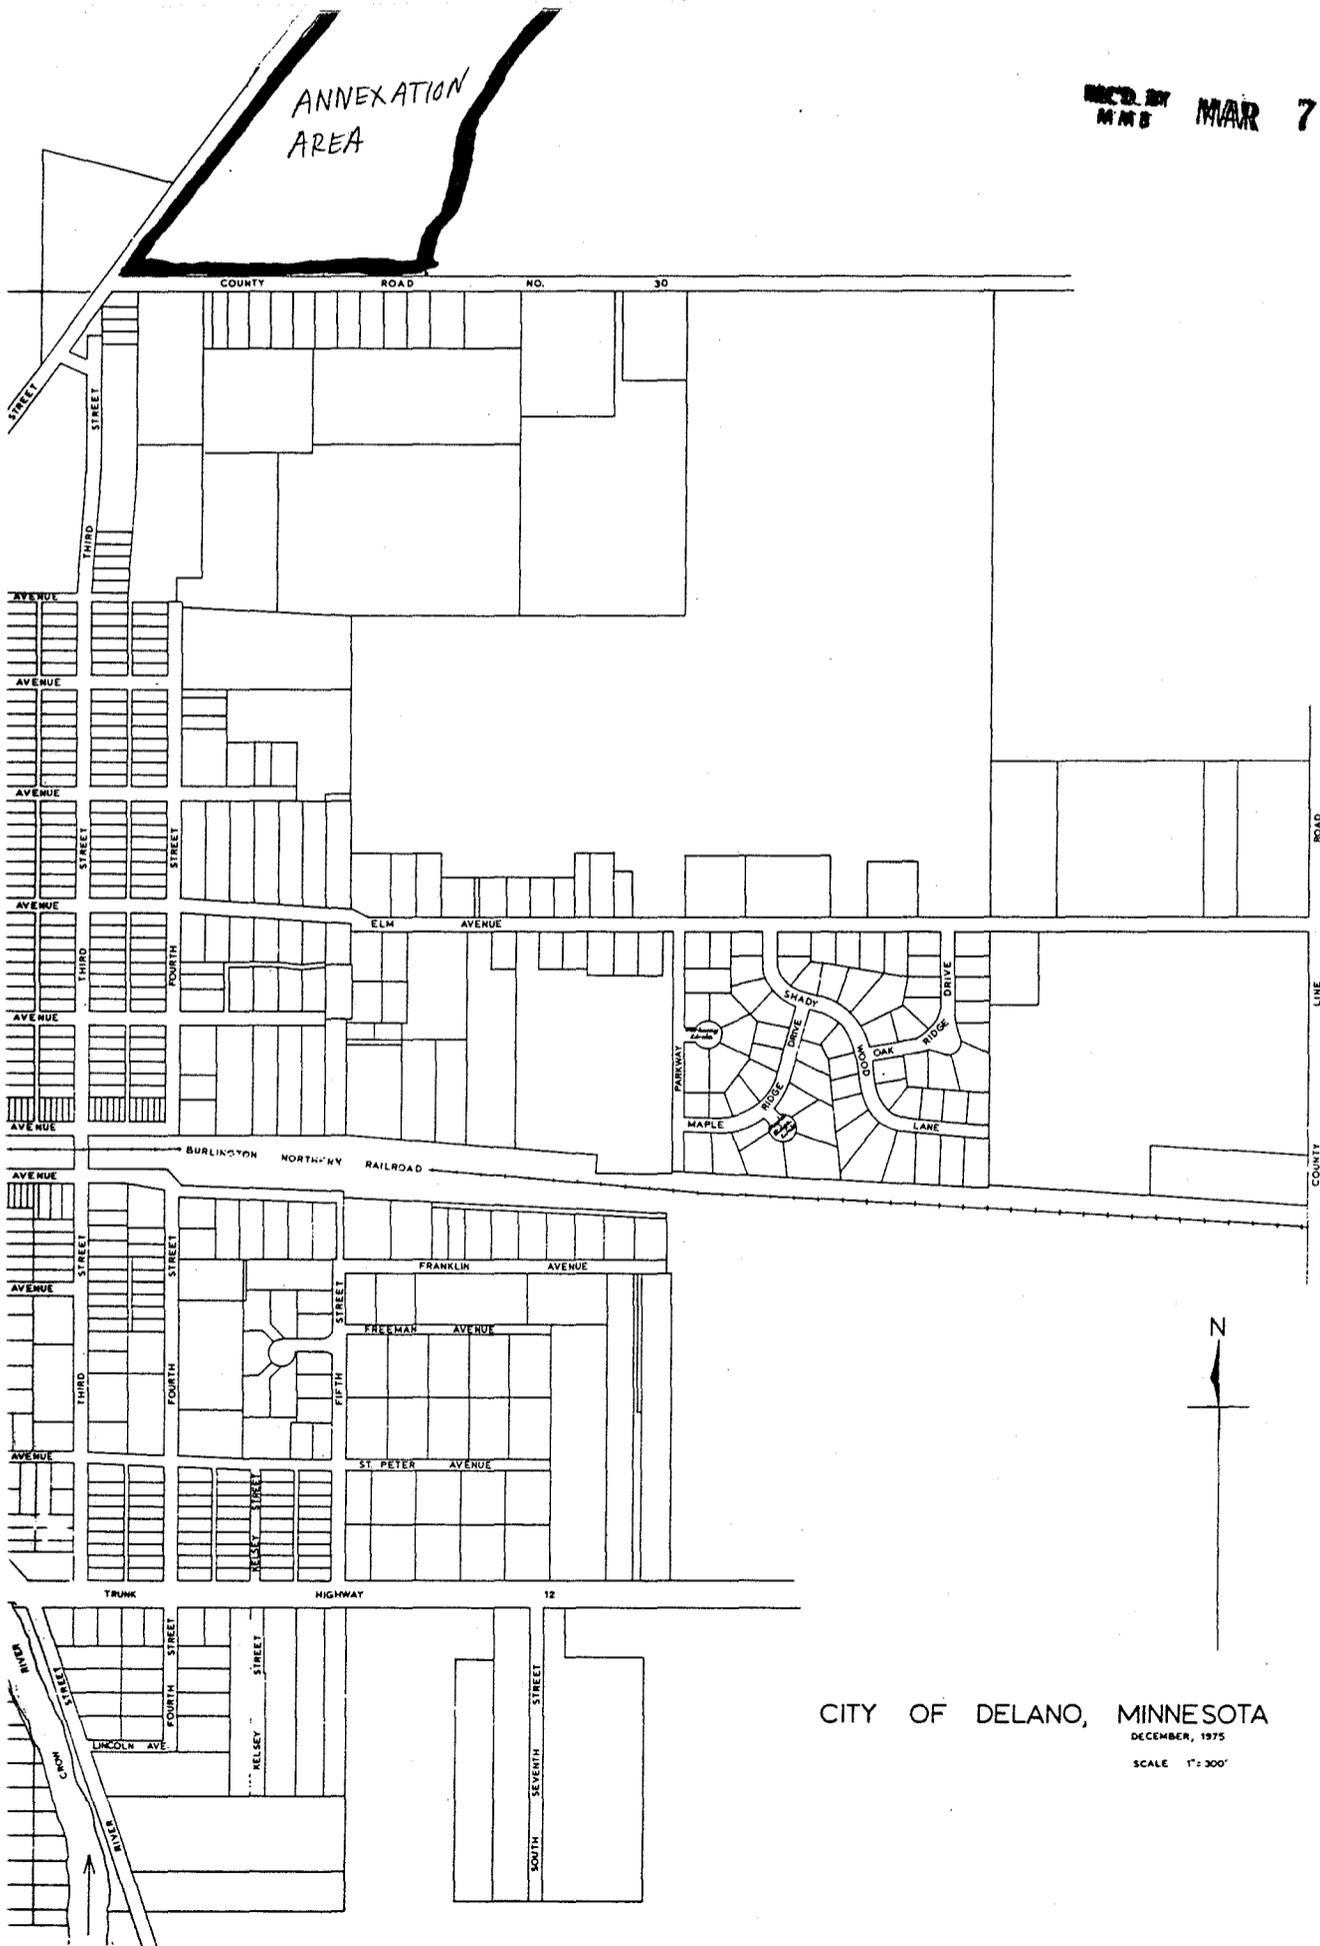

Baldev S. Josan, City Admin.


Chuck Theis, Mayor

MOTION BY: Zitzloff
SECOND BY: Iten
Theis: Absent
Quale: Aye
Zitzloff: Aye
Huncha: Aye Iten: Aye

ANNEXATION
AREA

REC'D BY
MMS MAR 7 1983



CITY OF DELANO, MINNESOTA
DECEMBER, 1975

SCALE 1" = 300'

MADE BY
MMS
MAR 7 1983

ANNEXATION
AREA



CITY OF DELANO, MINNESOTA
DECEMBER, 1975
SCALE 1" = 300'