

SEP 24 1984

ORDINANCE NO. 194

AN ORDINANCE ANNEXING TERRITORY AND EXTENDING CITY LIMITS

THE CITY COUNCIL OF THE CITY OF DAWSON, MINNESOTA, DOES HEREBY ORDER  
THE FOLLOWING:

SECTION I: That it is hereby found and determined that that certain  
real estate situated in Lac qui Parle County, Minnesota, described as  
follows, to-wit:

Block Three (3), Johnson Addition, Dawson

containing less than one (1) acre,


abuts upon the city limits at the south and west boundaries thereof and  
none of it is presently included within the corporate limits of any  
incorporated city; all of this territory is now or is about to become urban  
or suburban in character and is suitable for commercial development, and  
that it is to the best interests of the City of Dawson and of said above  
described territory that it be annexed to the City of Dawson for all  
government purposes.

SECTION II: That it is also hereby found and determined that the  
petition of the owners of said property, praying for such annexation, was  
duly filed with the City of Dawson, the Town of Riverside, the County of  
Lac qui Parle, and with the Minnesota Municipal Commission, pursuant to the  
provisions of Section 414.033, Subdivision 5, of Minnesota Statutes  
Annotated, and that no objections thereto have been presented or filed.

SECTION III: That all of the real estate described in Section I  
hereof is hereby annexed to the City of Dawson, Minnesota, for all  
governmental purposes and that the city limits of the City of Dawson are  
hereby extended and enlarged to include the same, and that all thereof is  
hereby zoned as commercial property and is assigned to and made a part of  
the First Ward of Dawson.

SECTION IV: That this ordinance shall be in effect from and after final passage and publication and that true and correct copies thereof be forwarded to and filed with Minnesota Municipal Commission, the County Auditor of Lac qui Parle County, Minnesota, Clerk, Town of Riverside and the Secretary of State of the State of Minnesota.

PASSED, ADOPTED AND APPROVED this 4 day of September, 1984.

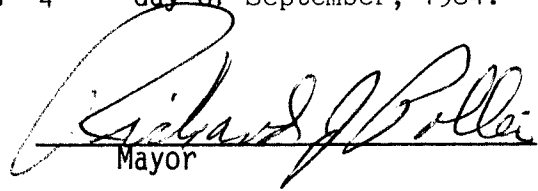  
Mayor

ATTEST:

  
City Clerk

(CITY SEAL)

1st Reading August 7, 1984



2nd Reading September 4, 1984

Publication September 12, 1984

Dawson

## 1267


ROY E. RODEBERG  
ENGINEER

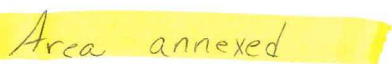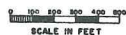



SEP 24 1984

Scale 1 in. = 100 ft

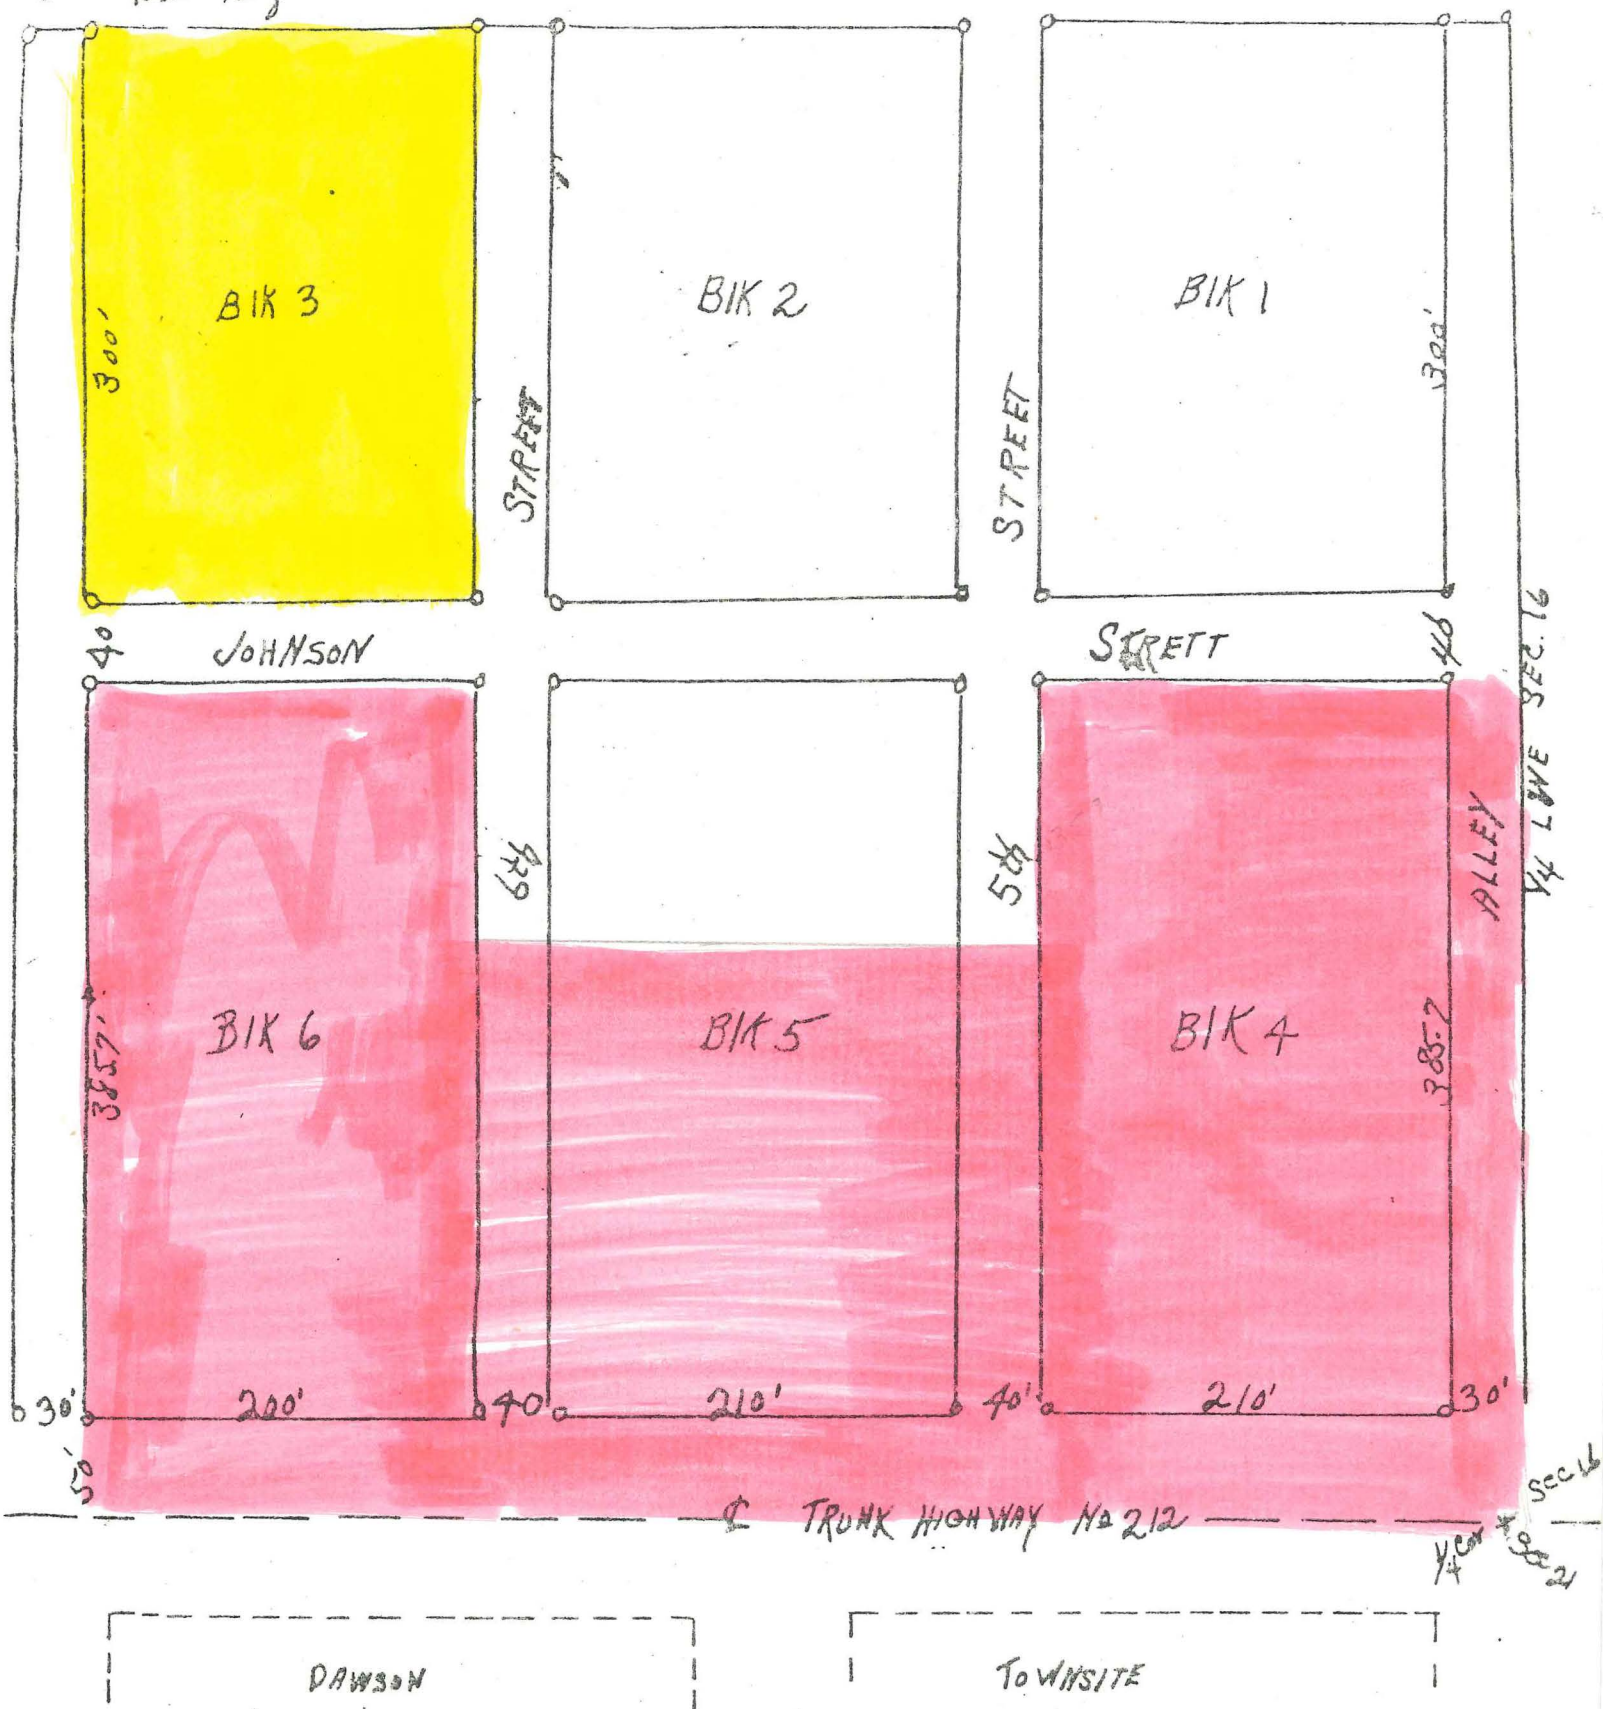

PLAT OF JOHNSON'S ADDITION TO DAWSON  
Dated Sept. 4, 1946.  
Filed Sept 11, 1946 at 3:30 P.M.  
Book B of Plats, page 119.  
Survey signed by E.W.Youngdale,  
Registered Professional Register.  
Registered Profession Register Seal affixed.

Area to be annexed

Within City of Dawson