

ORDINANCE NO. 102**AN ORDINANCE EXTENDING THE CORPORATE
LIMITS OF THE CITY OF CLEARBROOK**

WHEREAS, A petition requesting annexation of territory hereinafter described was duly presented to the City Council on the 11th day of March, 1998; and

WHEREAS, These proceedings are authorized under Minnesota Statutes 414.033, Subd. 13.

WHEREAS, the quantity of land embraced within the area described in the Petition is approximately one acre of platted land, and whereas the land described in the Petition abuts the City limits of Clearbrook on the east boundary thereof,

NOW THEREFORE, The City Council of Clearbrook, Minnesota, ordains:

Section 1. The City Council hereby determines (1) that the annexation will be in the best interests of the City and of the territory affected; (2) that the land described herein abuts on the city limits and is suburban in character; and (3) that said land is not now included within the limits of any city, village, or borough.

Section 2. Territory Annexed. The corporate limits of the City are hereby extended to include the platted land described as follows and the same is hereby annexed to and included within the city as effectually as if it had originally been a part hereof:

Lot One (1) Block Four (4), Auditor's Subdivision of the Southwest Quarter of the Northeast Quarter (SW $\frac{1}{4}$ NE $\frac{1}{4}$) of Section Twenty-nine (29), Township One Hundred Forty-nine (149) North of Range Thirty-seven (37) West, a/k/a Lot One (1), Block Four (4), Auditors Subdivision to Clearbrook.

Section 3. Filing. The City Clerk is hereby directed to file certified copies of this Ordinance with the Minnesota Municipal Board, Leon Township, the Clearwater County Auditor, and the Secretary of State.

Section 4. Effective Date. This ordinance takes effect upon its passage and publication, the filing of the certified copies as directed in Section 3, and approval by the Minnesota Municipal Board.

REC'D. BY
MMB SEP 16 1998

Adopted by the Council this 17 day of August, 1998.

Thos. B. Olson

Mayor

(S E A L)


Attest:

Wendy M. Basinger
City Clerk

Published in the Leader-Record this 9 day of September,
1998.

CLEARWATER CO. NOT TO SCALE 19

REC'D. BY MFB AUG 05 1998

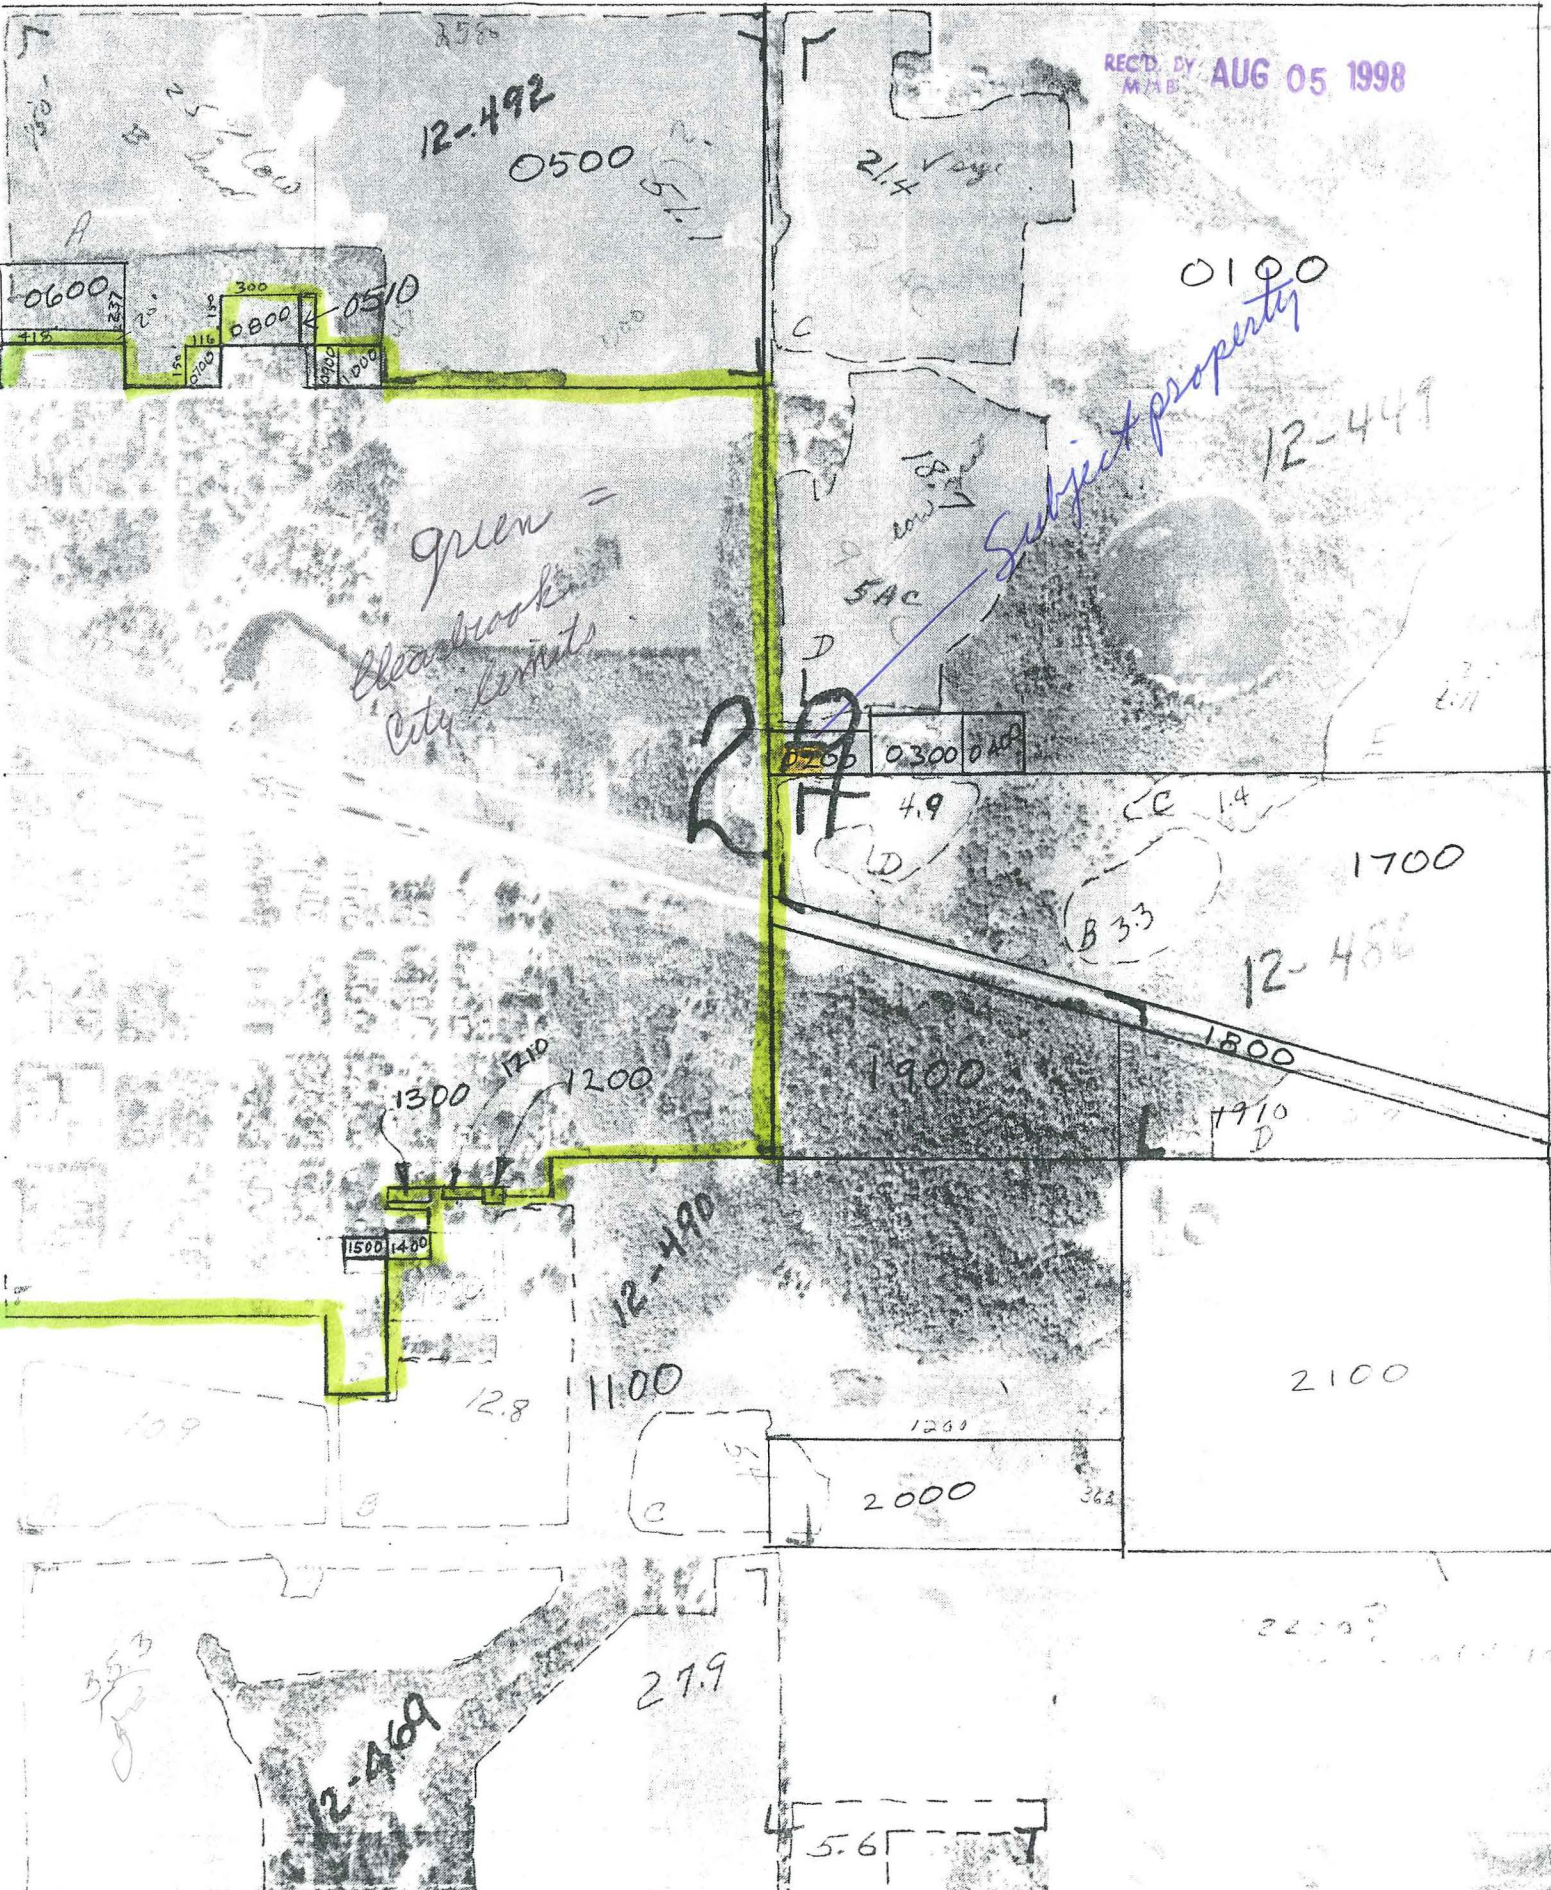

S.E. 1/4 NW 1/4 29

S.W. 1/4 N.E. 1/4 29

CLEARBROOK CITY LIMITS.

REC'D. BY MMB AUG 05 1998

3	10 Rods
1	20 Rods
4	20 Rods
2	20 Rods

500 RAILROAD

13

14

NE 1/4 29

Co of Clearwater ss
State of Minnesota

I, Martig Kjolhau
of Clearwater Co. Minn
certify that at the request
Auditor of said Clearwater
examined the records in the
Register of Deeds
Village of Clearbrook, Cour