

REC'D BY MAR 28 1994

Resolution Number 1648, Second Series

AMENDMENT TO THE JOINT RESOLUTION FOR ORDERLY ANNEXATION

IN THE MATTER OF THE AMENDMENT TO THE JOINT RESOLUTION
FOR ORDERLY ANNEXATION BETWEEN THE TOWN OF LAKE MARSHALL
AND THE CITY OF MARSHALL, MINNESOTA
PURSUANT TO MINNESOTA STATUTES 414.0324, SUBD. 1

TO: Minnesota Municipal Board
165 Metro Square Building
St. Paul, Minnesota 55101

The Township of Lake Marshall and the City of Marshall hereby jointly agree that the area designated for orderly annexation in the Joint Resolution Between the Town of Lake Marshall and the City of Marshall Designating an Area for Orderly Annexation dated April 23, 1982 be amended to include the following:

Both the Town and the City agree that no alteration of the stated boundaries of this agreement is appropriate. Furthermore, both parties agree that no consideration by the Board is necessary. Upon receipt of this resolution, the Municipal Board may review and comment, but shall, within 30 days, order the annexation of the following-described property in accordance with the terms of the joint resolution.

ALL THAT PART OF REGISTERED LAND LOCATED IN THE SW1/4 OF SECTION 10, T111N, R41W, LYON COUNTY, MINNESOTA, DESCRIBED AS FOLLOWS:

Commencing at the intersection of the centerline of the former main track of the Winona and St. Peter Railroad Company (now Chicago and Northwestern Transportation Company) and the westerly right of way line of U.S. Highway Number 59; thence S 01 degrees 35'37"E a distance of 171.63 feet; thence N 34 degrees 52'32"W a distance of 535.57 feet; thence N 38 degrees 21'05"W a distance of 108.14 feet; thence N 36 degrees 29'55"W a distance of 75.83 feet; thence N 39 degrees 36'24"W a distance of 200.00 feet; thence N 50 degrees 23'36"E a distance of 105.04 feet to the intersection of the northerly right of way line of the Chicago Northwestern Transportation Company; thence S 39 degrees 36'24"E a distance of 718.40 feet to the point of beginning; said area containing 2.22 acres more or less.

Approved by the City of Marshall this 7th day of February, 1994.



Mayor



City Clerk / Financial Director


AMENDMENT TO JOINT RESOLUTION FOR ORDERLY ANNEXATION
All That Part of Registered Land Located in the SW1/4 of Section 10, T111N, R41W,
Lyon County, Minnesota

Page 2 of 2

Approved by the Town of Lake Marshall the 22 day of March, 19994

Floyd Wild
Town Board Chairman

James Doty
Town Board Clerk

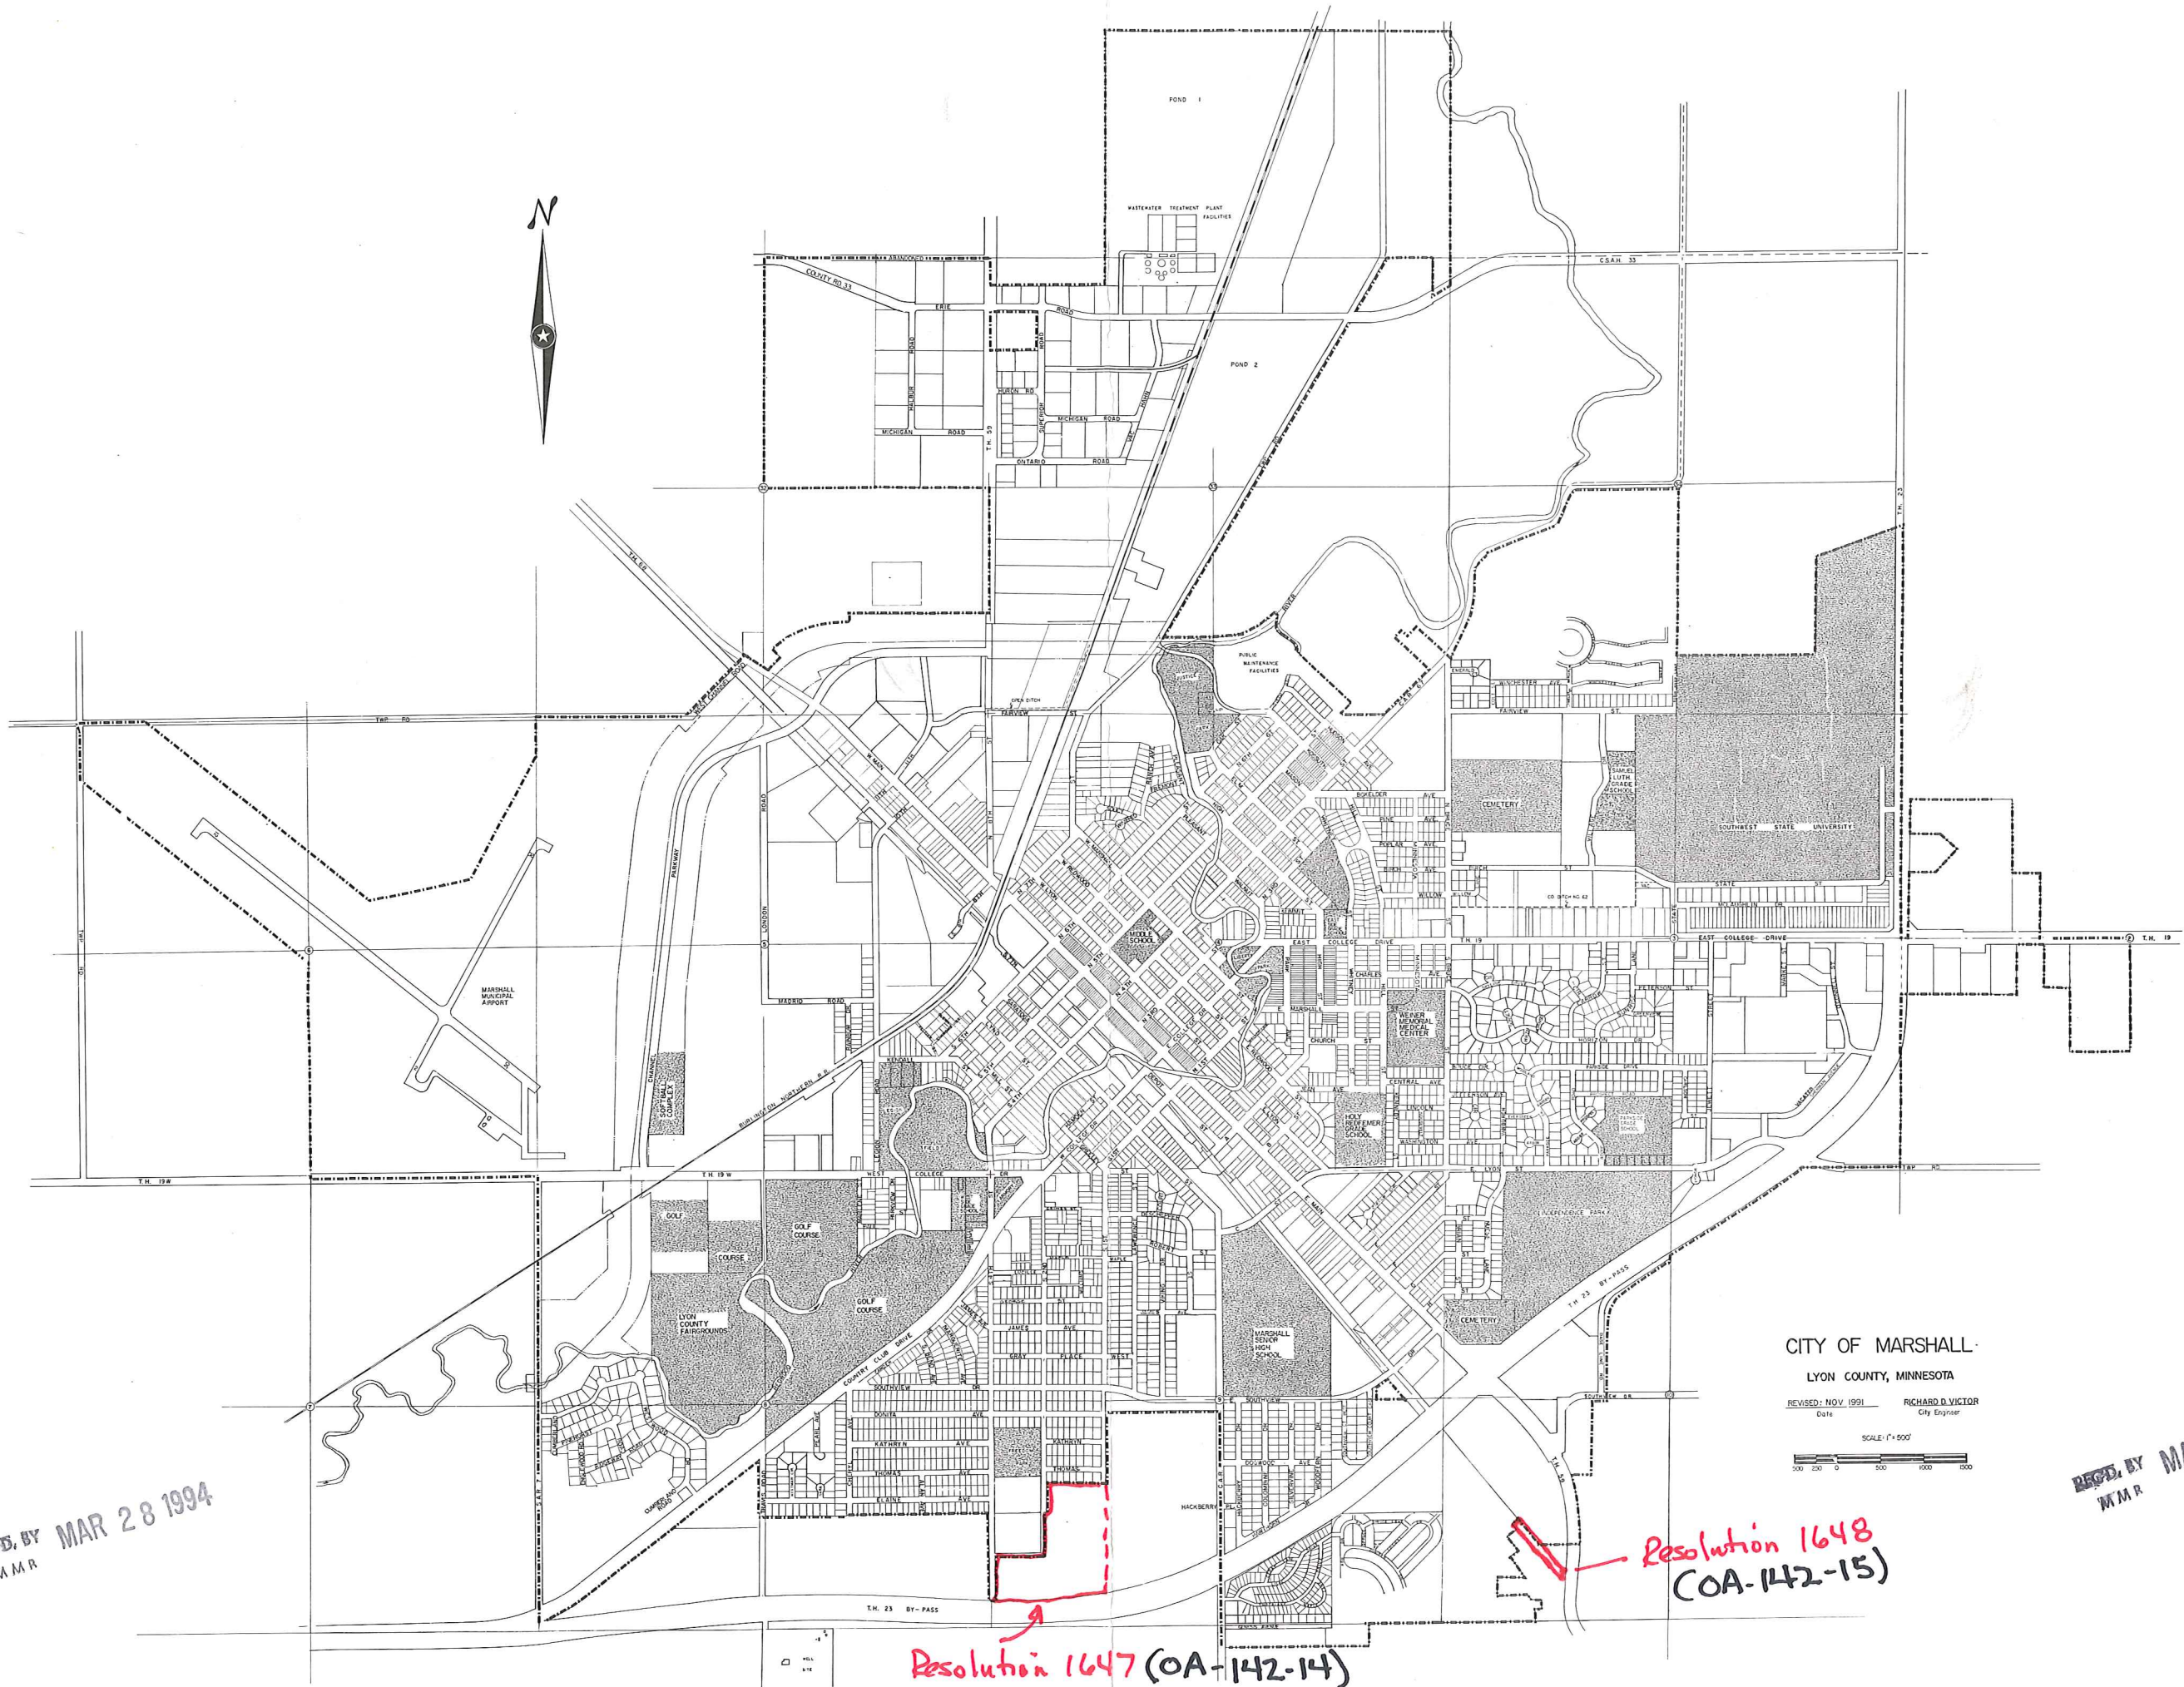

REC'D. BY MAR 28 1994
M.M.R.

CITY OF MARSHALL
LYON COUNTY, MINNESOTA
REVISED: NOV. 1991
Date
RICHARD D. VICTOR
City Engineer
SCALE: 1" = 500'
500 1000 1500 2000

REC'D. BY MAR 28 1994
M.M.R.

Resolution 1647 (OA-142-14)

Resolution 1648
(OA-142-15)