

TO: THE MINNESOTA MUNICIPAL BOARD  
Suite 475,  
McColl Building  
366 Jackson St.  
St. Paul, MN 55101

IN THE MATTER OF THE JOINT  
RESOLUTION OF THE TOWNSHIP OF  
HAY CREEK AND THE CITY OF RED  
WING DESIGNATING AN UNINCORPORATED  
AREA AS IN NEED OF ORDERLY ANNEXATION  
AND CONFERRING JURISDICTION OVER  
SAID AREA TO THE MINNESOTA MUNICIPAL  
BOARD PURSUANT TO MINN. STAT., §414.0325.

JOINT RESOLUTION FOR  
ORDERLY ANNEXATION  
RESOLUTION NO. 3332

-----  
The Township of Hay Creek and the City of Red Wing hereby  
jointly Resolve and agree to the following:

1. That the following described area in Hay Creek Township  
is subject to orderly annexation pursuant to Minnesota Statutes,  
§414.0325, and the parties hereto designate this area for orderly  
annexation, to wit:

See Exhibit A attached hereto and incorporated herein.

2. That the Town Board of the Township of Hay Creek, and the  
City Council of the City of Red Wing, upon passage and adoption of  
this resolution and upon the acceptance by the Municipal Board,  
confer jurisdiction upon the Municipal board over the various  
provisions contained in this Agreement.

3. That this certain property surrounded by the City of Red  
Wing is presently urban or suburban in nature or is about to become  
so. Further, that the City of Red Wing is capable of providing  
services to this area within a reasonable time, and the annexation  
is in the best interest of the area proposed for annexation.

Therefore, the above-described property would be immediately annexed to the City of Red Wing.

4. Both the Township of Hay Creek and the City of Red Wing agree that no alteration of the stated boundaries of this agreement is appropriate, and that no consideration by the Municipal Board is necessary. Upon receipt of this resolution, passed and adopted by each party, the Municipal Board may review and comment, but shall, pursuant to law, order the annexation in accordance with the terms of this joint resolution.

5. That the population of the City of Red Wing will be increased by 39 people and that the population of the Township of Hay Creek will be decreased by 39 people.

6. Within the orderly annexation area, the parties agree to reimbursement of the property taxes lost to the Township as a result of the annexation. Reimbursement shall be made in annual lump sum payments on a decreasing basis for the four years succeeding annexation in the following manner:

First year = 100% rebate of taxes to Township

Second year = 75% rebate of taxes to Township

Third year = 50% rebate of taxes to Township

Fourth year = 25% rebate of taxes to Township

The first payment shall be made to the Township beginning on July 15, 1995, for the taxable year of 1995, and shall be made on the 15th of July of each year thereafter with final payment being made on July 15, 1998.

REC'D BY MAY 10 1994  
MMR

Approved and adopted by the Town Board of the Town of Hay  
Creek this 7<sup>th</sup> day of APRIL, 1994.

TOWNSHIP OF HAY CREEK

BY: [Signature]  
Township Board Chair

BY: Charles B. Carlson  
Township Board Clerk

Approved and adopted by the City Council of the City of Red  
Wing this 11<sup>th</sup> day of April, 1994.

CITY OF RED WING

BY: Nancy E. Mikitta  
City Council President

ATTEST:

[Signature]  
City Administrator

EXHIBIT A  
(Property description including total acreage.)

All that part of Section 5 Township 112 North Range 14 West described as follows:

That part of the East  $\frac{1}{2}$  of the Northwest Quarter and the West  $\frac{1}{2}$  of the Northeast Quarter that lies easterly of the centerline of T.H. No. 58 except that part previously annexed pursuant to Minnesota Statutes 414 under Orderly Annexation OA-316-11 Red Wing ordered by the Minnesota Municipal Board effective September 15, 1993.

AND:

All of L.B. Danielson Addition according to the record plat thereof on file in the Office of the Goodhue County Recorder.

AND:


All that part of the North 830.00 feet of Northwest Quarter of the Northeast Quarter and North 830.00 feet of the East 447.50 feet of the Northeast Quarter of the Northwest Quarter that lies westerly of the centerline of T.H. No. 58.

AND:

Together with all adjacent roadways.




# NEW HIGH SCHOOL AREA CONCEPT PLAN

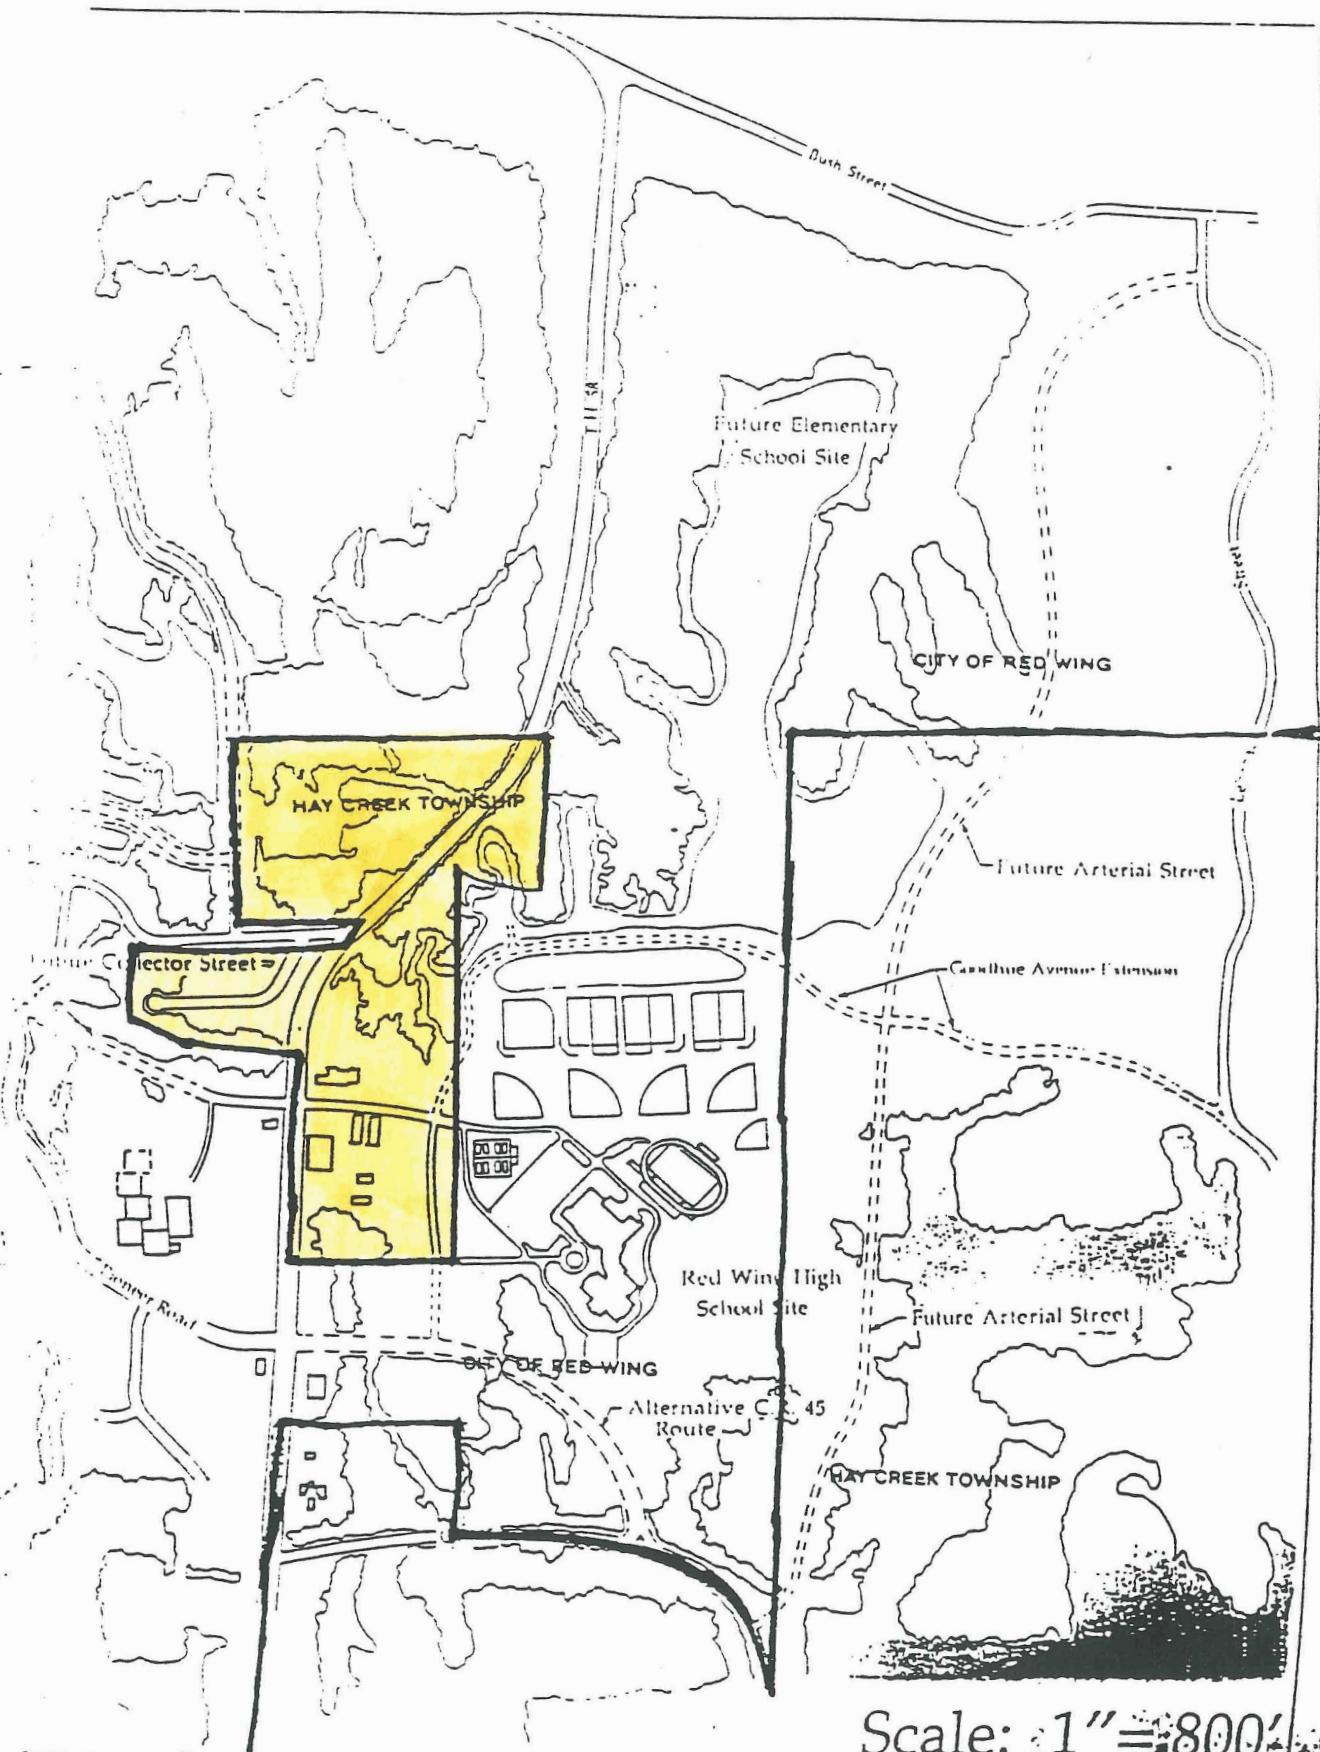

Scale: 1" = 800'



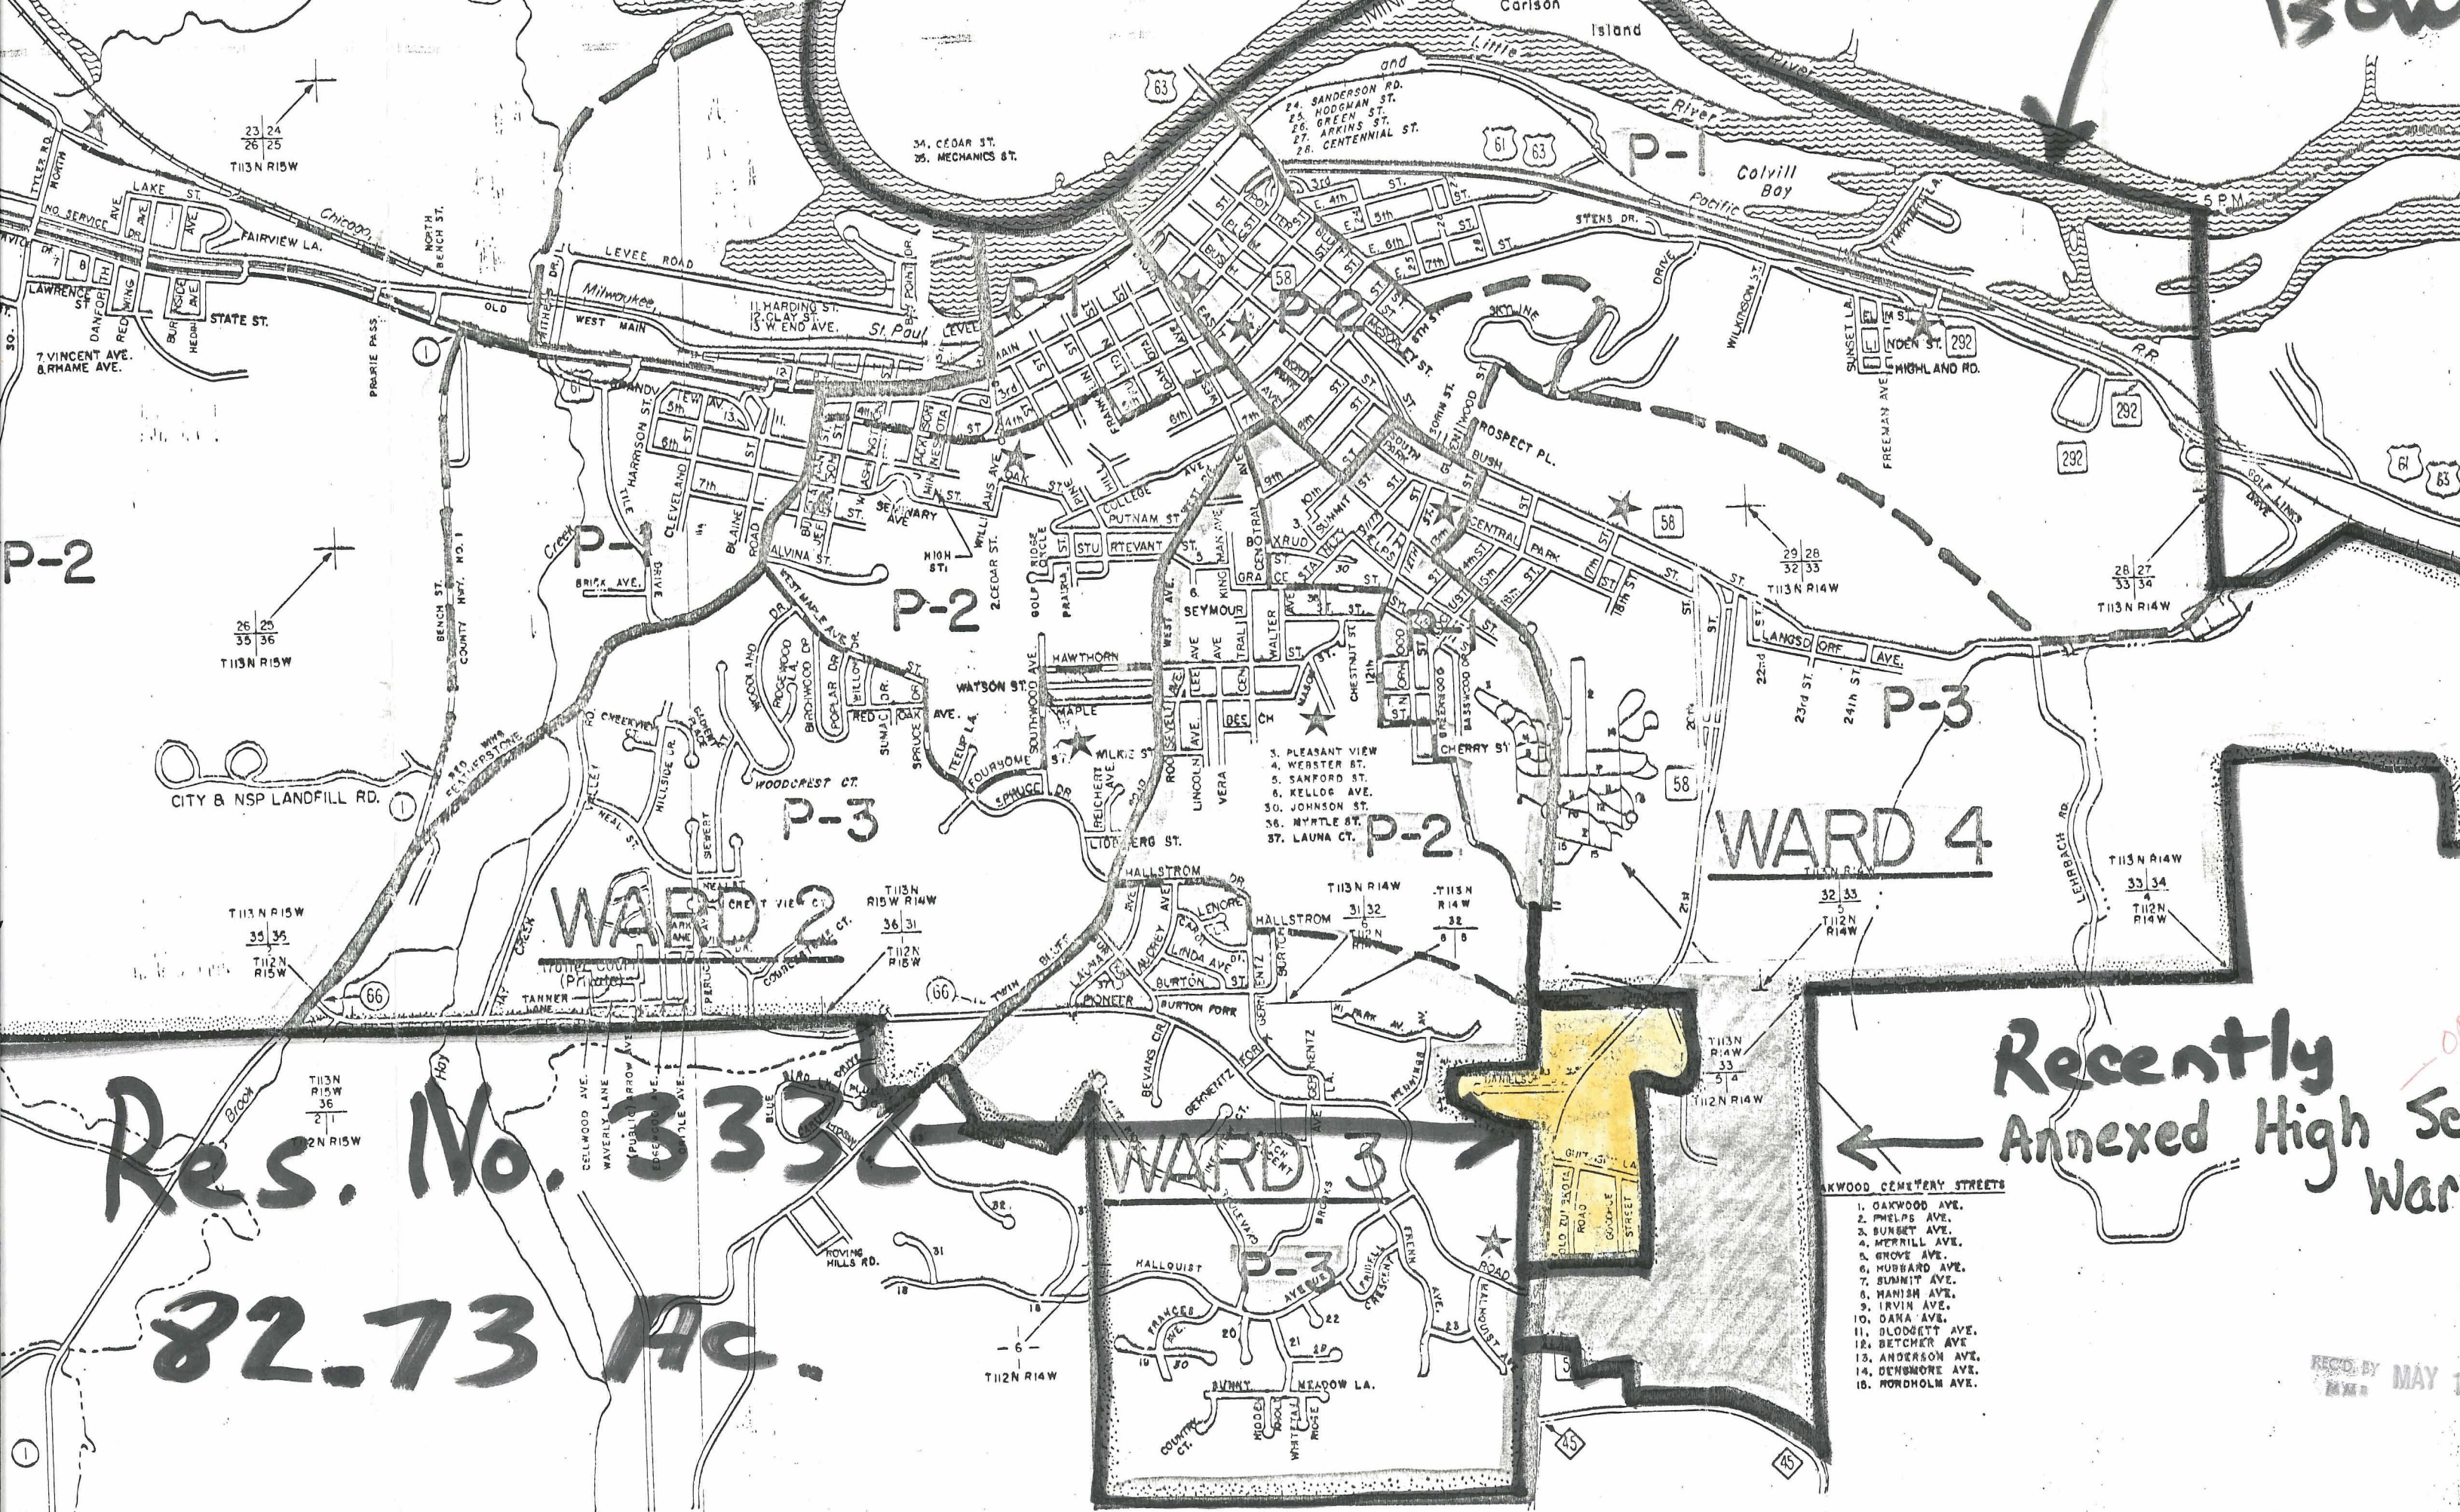

**Res. No. 333**  
**82.73 Ac.**

- KWOOD CEMETERY STREETS**
1. OAKWOOD AVE.
  2. PHELPS AVE.
  3. SUNSET AVE.
  4. MERRILL AVE.
  5. GROVE AVE.
  6. HUBBARD AVE.
  7. SUMMIT AVE.
  8. MANISH AVE.
  9. IRVIN AVE.
  10. DANA AVE.
  11. BLODGETT AVE.
  12. BETCHER AVE.
  13. ANDERSON AVE.
  14. DENMORE AVE.
  15. RONDHOLM AVE.

**Recently Annexed High School**  
**Ward**

REC'D BY MAY 1

RED