

RESOLUTION NO. 10-1984

RESOLUTION ACCEPTING A PETITION FOR ANNEXATION

WHEREAS, a petition for annexation has been filed by owners of property abutting upon the present northern boundary line of the City of Sartell; and

WHEREAS, it has been determined by viewing records on file at the Stearns County Courthouse that the signatures on the petition are a majority of the property owners in number of the land proposed for annexation; and

WHEREAS, the land does not exceed 200 acres, and is deemed to be urban or suburban in character; and

WHEREAS, the petitioning property owners desire to hook onto city utilities because of problems with their present sewage septic systems; and

WHEREAS, the City Council feels it in the best interest to protect public health.

NOW THEREFORE BE IT RESOLVED BY THE CITY COUNCIL OF THE CITY OF SARTELL, MINNESOTA: That it hereby accepts the petition for annexation as allowed for under M.S. 414.033 Subdivision 5, for the following described property:

That part of the South Half of Government Lot 2, Section 16, Township 125 North, Range 28 West, LeSauk Township, Stearns County, Minnesota and Lot 13 of WEINAND'S ADDITION, according to the plat thereof on file and of record in the Office of the County Recorder, Stearns County, Minnesota, being more particularly described as follows:

Commencing at the southwest corner of said Government Lot 2, said point also being the Point of Beginning of the parcel to be described; thence North, assumed bearing, along the west line of said government lot, a distance of 217.7 feet; thence East, parallel with and 217.7 feet north of the south line of said Government Lot 2, a distance of 883.0 feet, to the westerly line of said WEINAND'S ADDITION; thence South 16 degrees 38 minutes East, along said westerly plat line, a distance of 90.5 feet to the most westerly corner of said Lot 13; thence North 73 degrees 22 minutes East, along the northerly line of said Lot 13 and its' easterly extension, a distance of 217.8 feet to the easterly line of said WEINAND'S ADDITION; thence South 16 degrees 38 minutes East, along said easterly plat line, a distance of 201.7 feet to said south line of Government Lot 2; thence West, along said south government lot line, a distance of 1175.4 feet to the Point of Beginning.

Said parcel contains 5.42 acres of land, more or less, and is subject to existing easements of record.

BE IT FURTHER RESOLVED that the City Clerk shall forward a copy of the petition and this resolution to the Municipal Board, the LeSauk Township Board, and the Stearns County Board.

ADOPTED BY THE SARTELL CITY COUNCIL THIS 13th DAY OF February, 1984.

Robert C. Bogard
Mayor

ATTEST:

Susan J. Mueller
Clerk-Treasurer


SEAL

CERTIFICATION

I, Susan J. Mueller, City Clerk-Treasurer of the City of Sartell, do hereby certify that the foregoing is a true and correct copy of a resolution adopted by the Council of the City of Sartell at a regular meeting held on the 13th day of February, 1984.

Susan J. Mueller
Susan J. Mueller, CMC
City Clerk-Treasurer
City of Sartell, Minnesota

PROPOSED ANNEXATION CITY OF SARTELL

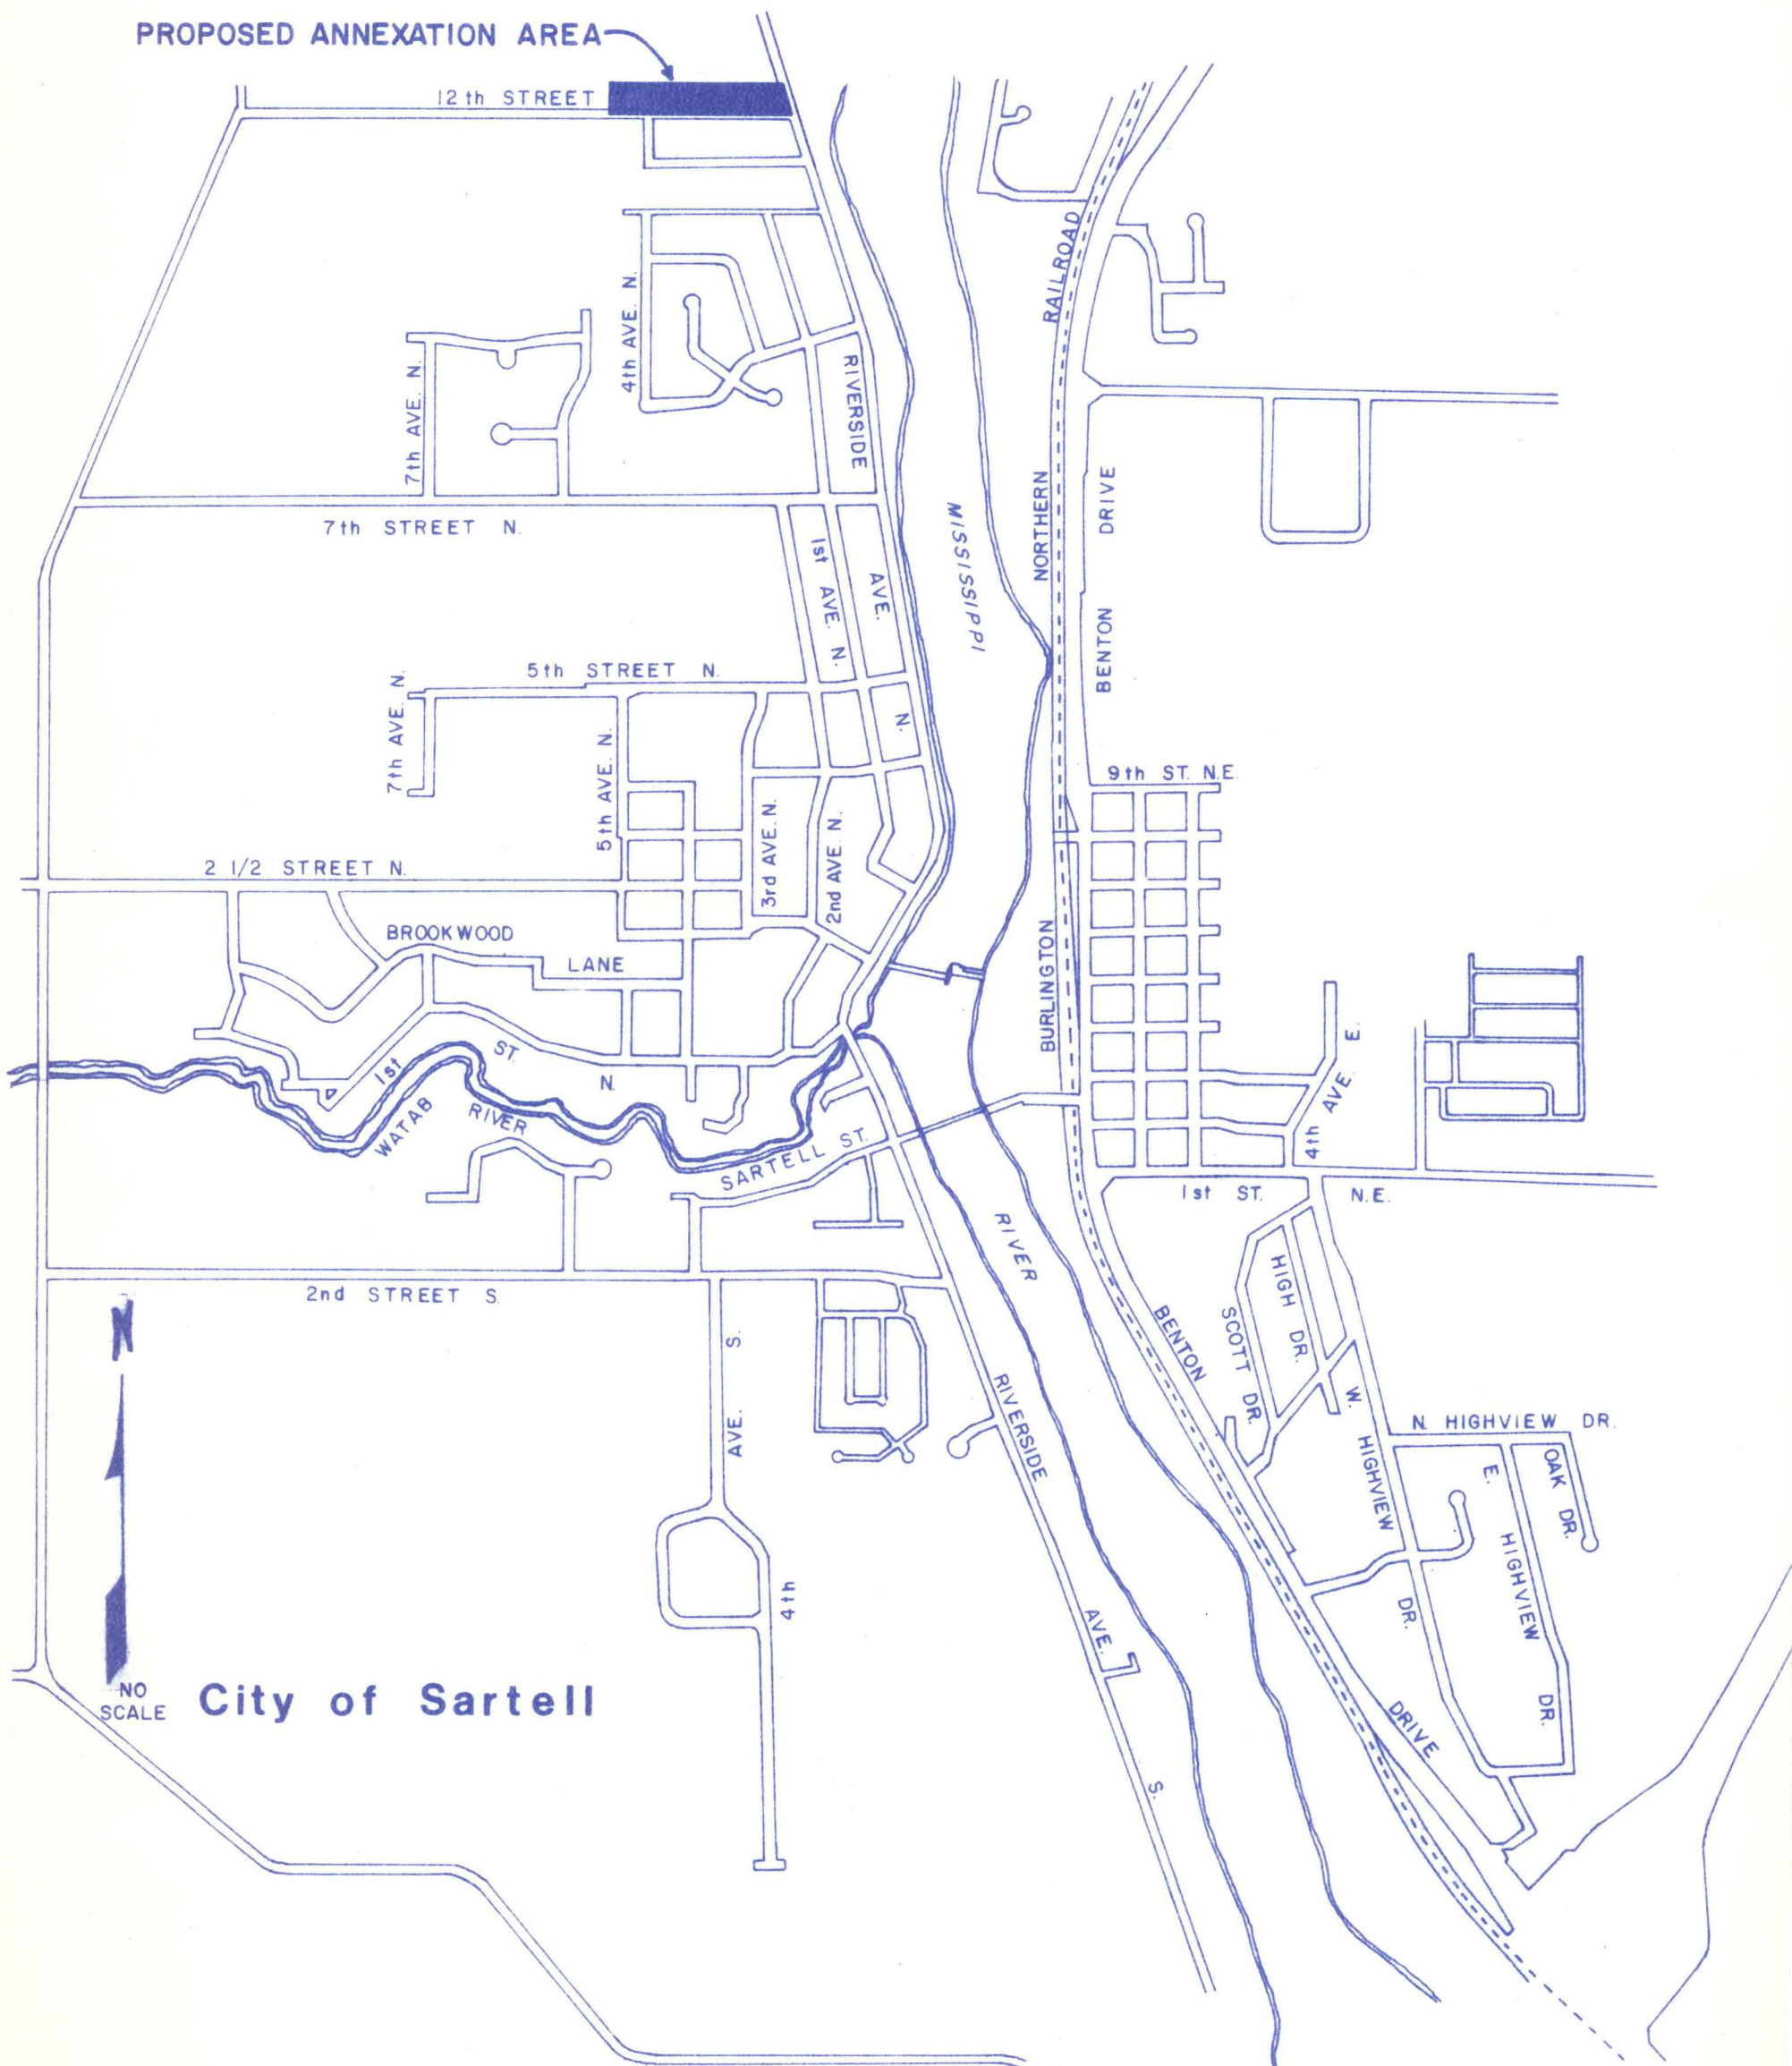

PROPOSED ANNEXATION CITY OF SARTELL

TOTAL AREA TO BE ANNEXED = 5.42 ACRES

SCALE: 1"=200'

GOV'T LOT 2

SEC. 16 T. 125 N. R. 28 W.

