

NOTICE OF ORDINANCE AMENDMENT
CITY OF GRAND RAPIDS, MINNESOTA

A Resolution Adopting an Ordinance Extending the Corporate Limits
of the City of Grand Rapids to Include The
N550' of E $\frac{1}{2}$ of SE $\frac{1}{4}$ of SE $\frac{1}{4}$, Section 29-55-25

WHEREAS, the territory described below is not presently within the corporate limits of any incorporated city, village or borough; and

WHEREAS, this territory abuts upon the corporate limits of the City in the southwestern portion of Grand Rapids, and

WHEREAS, this territory has petitioned for annexation to the City of Grand Rapids, by 100% of the property owners, and

WHEREAS, the property owner wishes to annex to the city in order to plat a portion of this property into a part of McGowan's Third Addition, and

WHEREAS, Grand Rapids Township and the County of Itasca has submitted waivers to waive the requirement that the city has to wait 90 days before the city ordinance can be adopted.

NOW THEREFORE, BE IT RESOLVED, That the City Council of Grand Rapids hereby ordains:

Section 1. Territory Annexed. North 550' of East half (E $\frac{1}{2}$) of Southeast quarter (SE $\frac{1}{4}$) of Southeast quarter (SE $\frac{1}{4}$), Section 29-T55N-R25W.

Section 2. Filing. The City Clerk is directed to file certified copies of this ordinance with the Secretary of State, the County Auditor of Itasca County, Grand Rapids Township Board and the Minnesota Municipal Commission.

Section 3. Effective Date of Annexation. This ordinance takes effect upon passage and publication and the filing of certified copies as directed in Section 2.











Adopted by the City Council this 14th day of November, 1984.

John T. Craig, Mayor

Attest: Karlene M. Gale,
Acting City Clerk

Resolution No. 84-69
Published - Herald-Review - November 21, 1984


1984 OCT 24

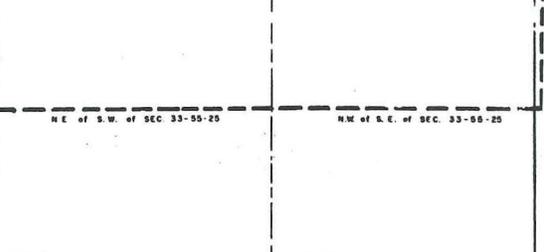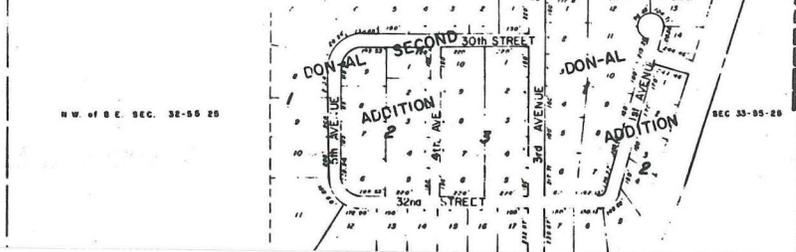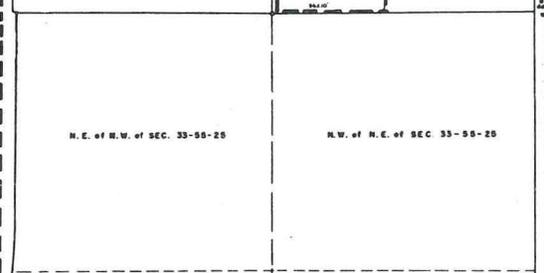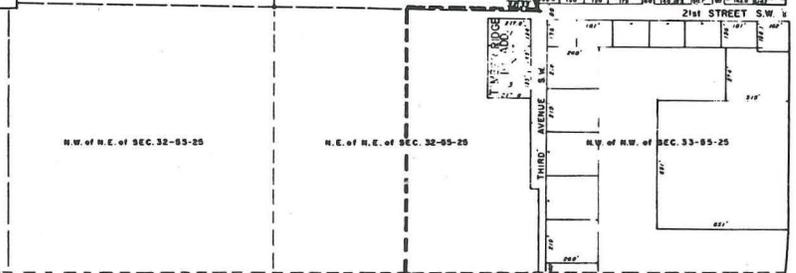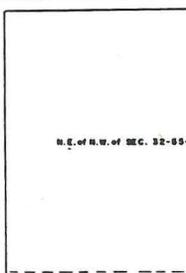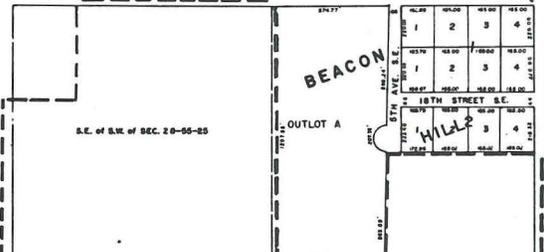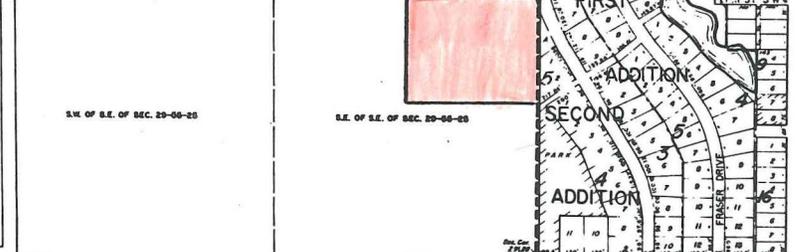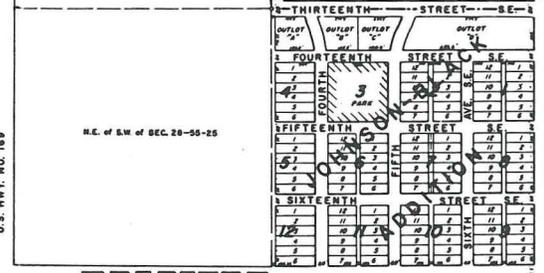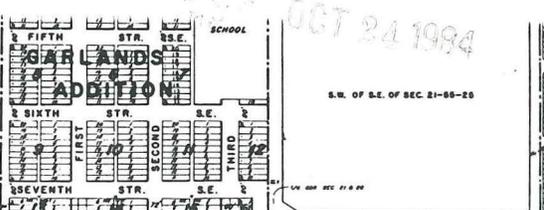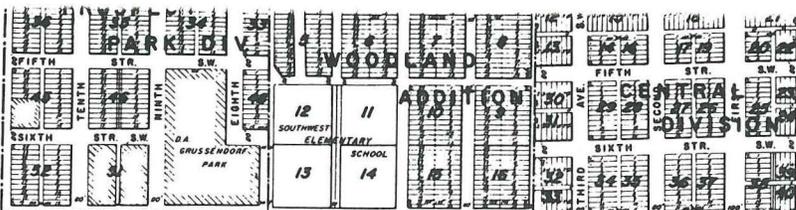


SEVENTH AVENUE S.W. / AUDITORS SUBDIV.




Scale: 1" = 100'

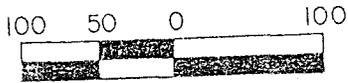

- o denotes I.P. mon. set
 - denotes I.P. mon. found
- Bearings are assumed

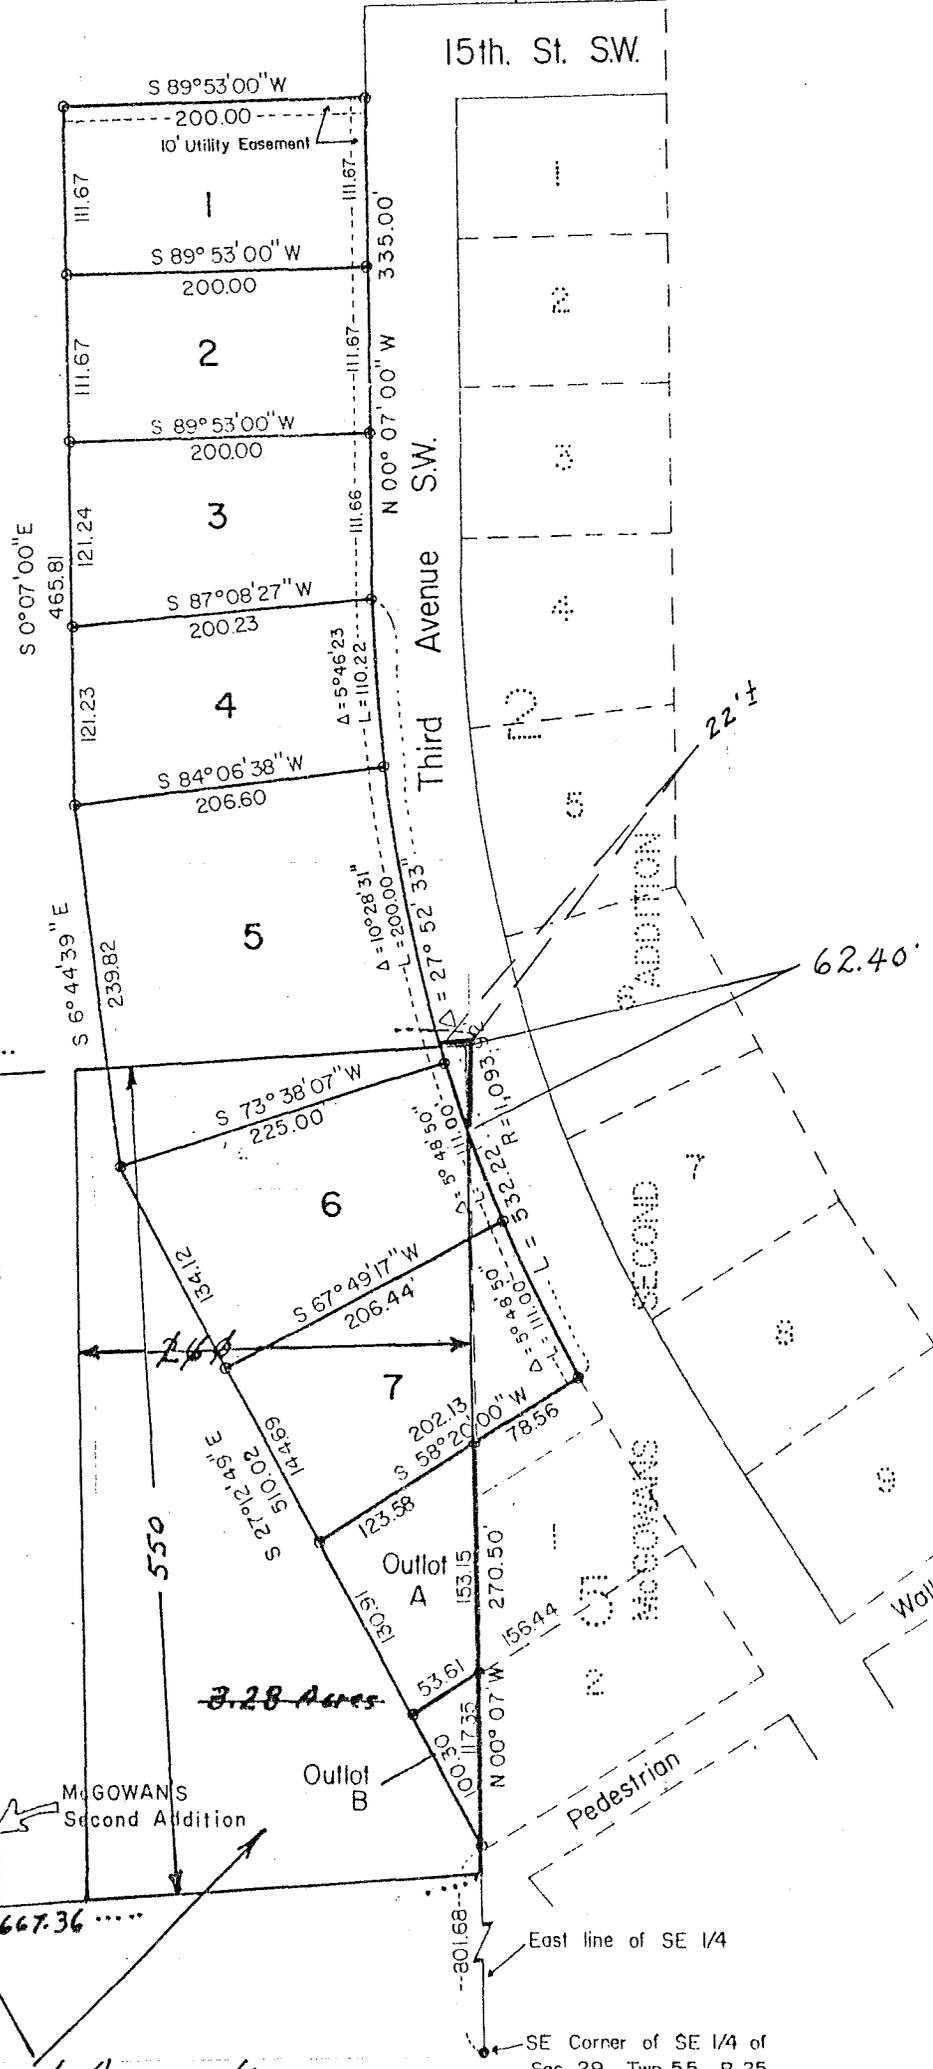

North 550 feet of the E 1/2 of SE 1/4 of SE 1/4 8.4 Acres

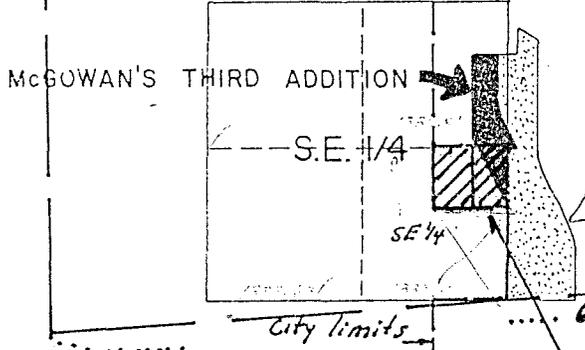

Proposed Annexation