

REC'D. BY APR 5 1985
MMB

NOTICE OF INTENT TO ANNEX

Pursuant to Minnesota Statutes Section 414.033, Subd.3, the City of Sleepy Eye does hereby notify you of its intention to annex Lot B-3-A and B-3-B of NW $\frac{1}{4}$ of NE $\frac{1}{4}$, Section 32, Twp. 110N, Range 32W, Brown County, Minnesota.

The above-described property is owned by Donald Meyer and Catherine Meyer, husband and wife, as joint tenants.

The area to be annexed consists of 1.15 acres, more or less. Its perimeter is more than 60% bordered by the City of Sleepy Eye as is depicted on the attached copy of the City of Sleepy Eye map.

The City of Sleepy Eye presently borders subject area on the West, North and East. The perimeter measurements of the area to be annexed are as follows: West border - 280.6 feet; North border - 179 feet; East border - 280.6 feet; South border - 177 feet.

The Town Board has ninety (90) days from the date of service of this Notice to serve objections to the annexation with the Minnesota Municipal Board.


Dated: March 5, 1985

CITY OF SLEEPY EYE

BY: Harry Hornbrook
Harry Hornbrook, Mayor

BY: Edwin V. Trembl
Edwin V. Trembl, City Clerk

)
)

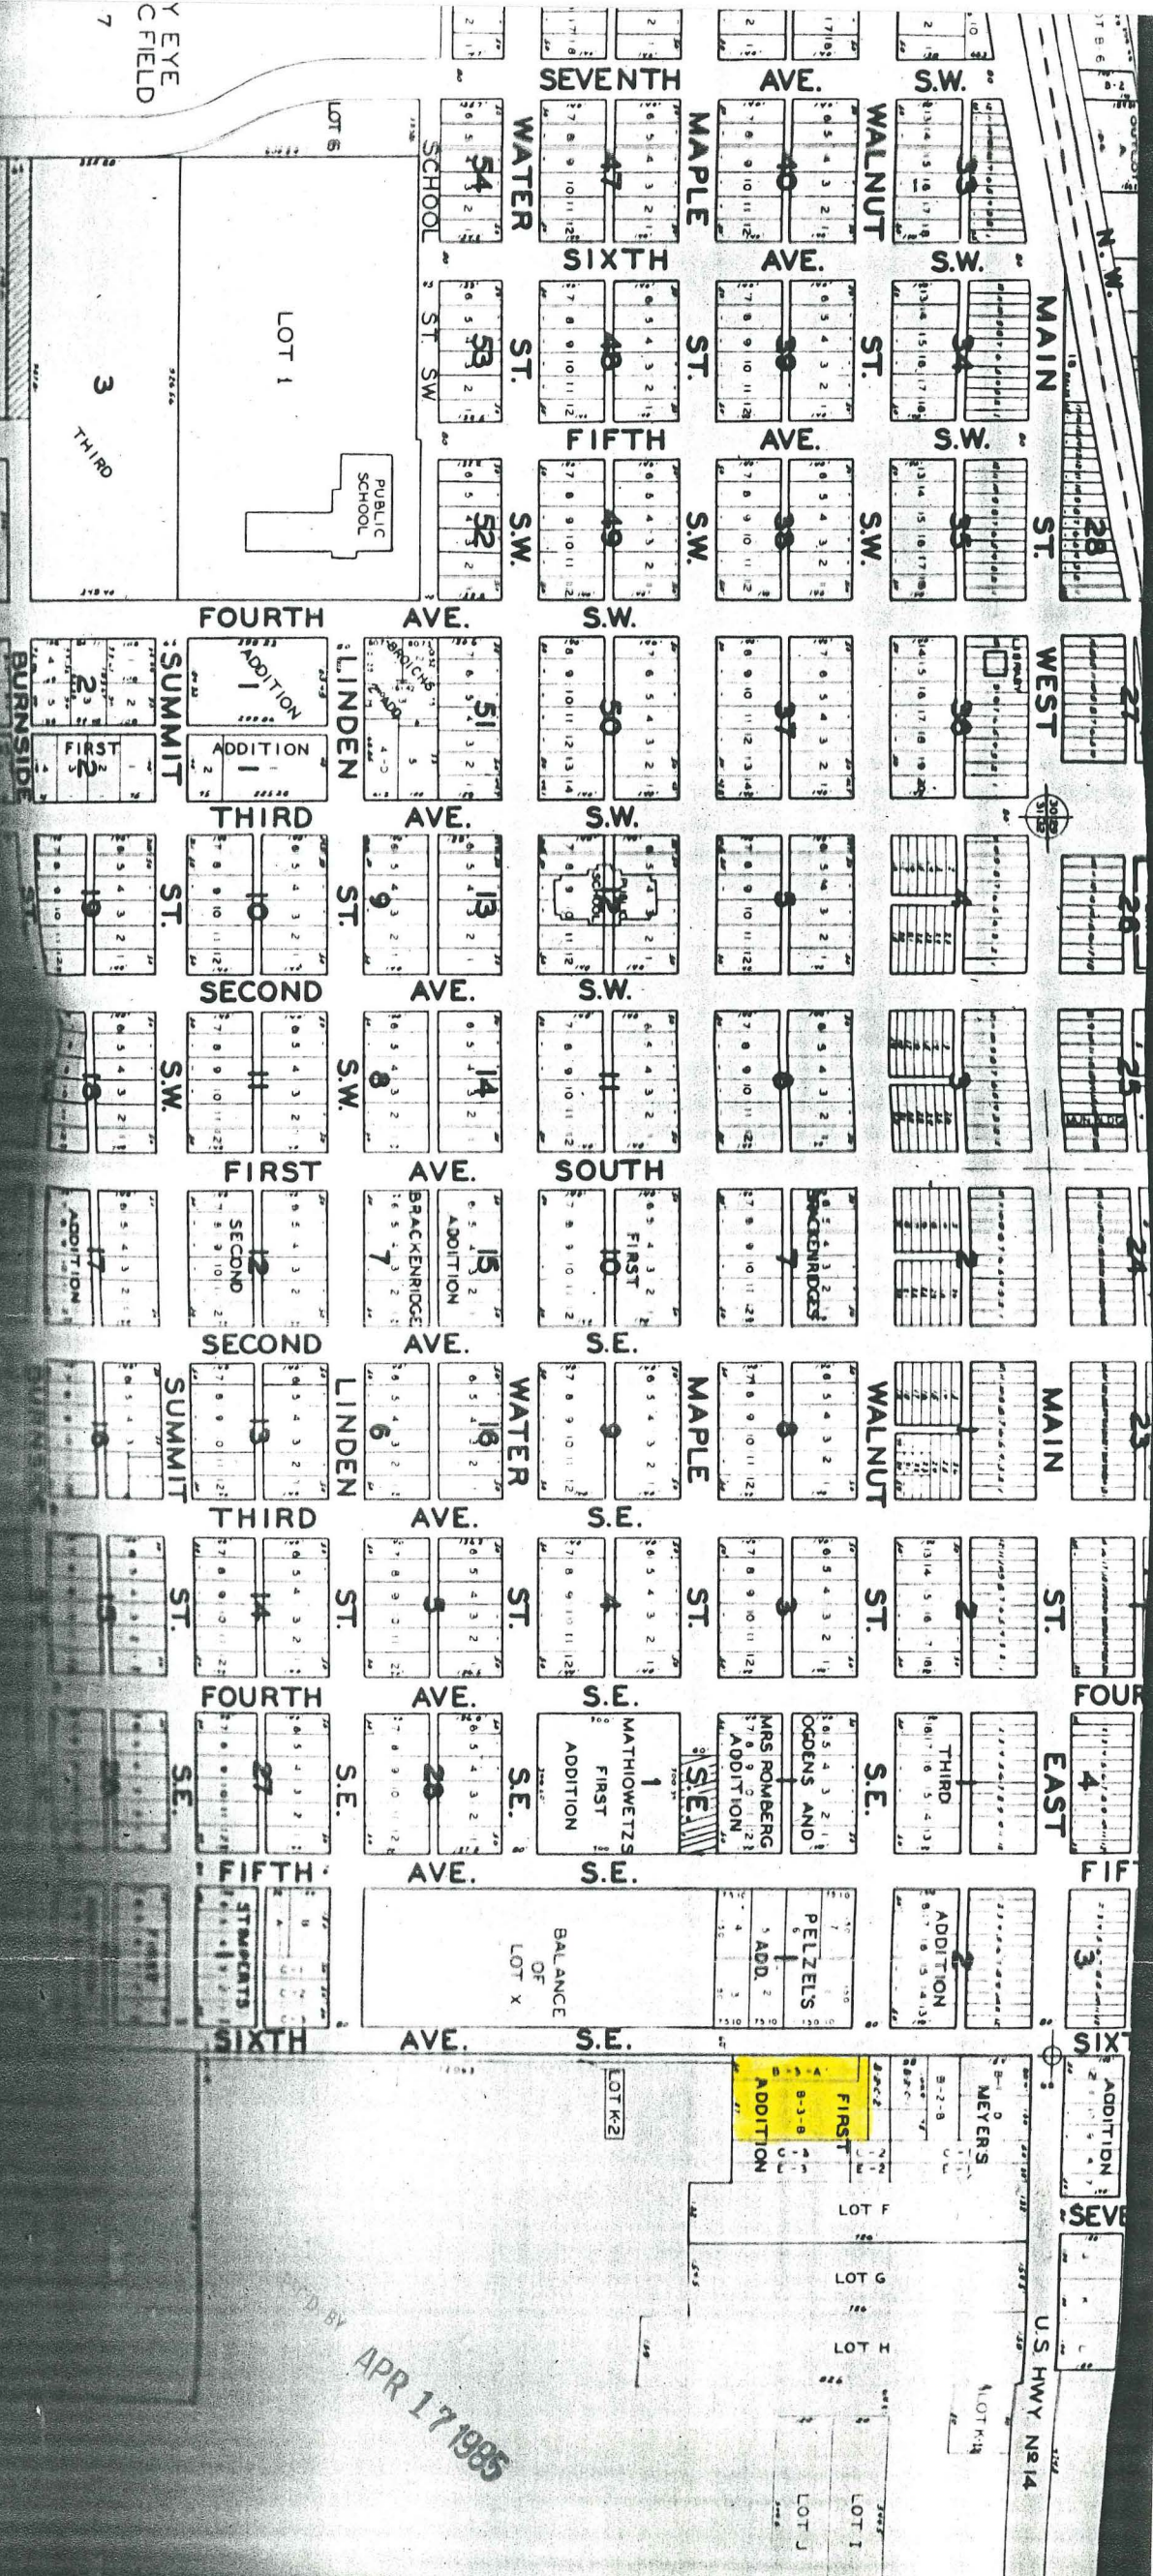

Y EYE
C FIELD
7

APR 17 1985

REC'D BY
APR 17 1985
NMB

SLEEPY

EYE

LAKE

CITY OF SLEEPY EYE

BROWN COUNTY MINNESOTA

SCALE 1 INCH = 400 FEET

GRAPHIC SCALE

1979

PARK

GOV'T LOT 5

25
20 AC

26
4.28 AC

LOT 7
4.56 AC

LOT A
OF
LOT 4
2.45 AC

LOT B
OF
GOV'T LOT 4
4.64 AC

LAKE BED
LOT 1
4.32 AC

ST. MARY'S
SCHOOL

BAL
LOT D
GL 2

ST. MARY'S: ST. N.W.

ST. MARY'S

ALLISON

FIRST

OUTLOTS

WILLOW

ADDITION

KIEF

THIRD AVE. N.W.

SECOND AVE. N.W.

AVE. NORTH

SECOND AVE. N.E.

VE. N.W.

CURRENT ST

SECOND

FIRST

SECOND

4

PLAT OF
LOTS B-3-A & B-3-B of NW $\frac{1}{4}$ OF NE $\frac{1}{4}$, SEC. 32,
TWP. 110, RANGE 32, BROWN COUNTY, MINNESOTA

