

RECD. BY
MMB APR 10 1986

April 4, 1986

City of Little Falls
100 Northeast Seventh Avenue
Little Falls, Minnesota 56345

TO THE COUNCIL OF THE CITY OF LITTLE FALLS, MINNESOTA:

I, the undersigned, owner of the territory described below, hereby request the council to annex this territory to the City and to extend the City boundaries to include the same, and for that purpose respectfully state:

1. The territory to be annexed consists entirely of lands which have been platted into lots and blocks, which plat has been duly and legally made and certified according to the laws of this state and filed with the County Recorder of Morrison County, Minnesota. All of these lands lie entirely within the County of Morrison, Minnesota and the description of such land is as follows: Lots 1, 2, & 3, Block 2, Broadway Addition, being approximately 1.41 acres more or less.
2. The territory described above abuts upon the city limits at the West boundary there of and none of it is presently included within the corporate limits of any incorporated city.
3. All of this territory is or is about to become urban or suburban in character.

Sincerely,



Howard Newell


HN/mhs

77.67'


BROADWAY

W.


STC

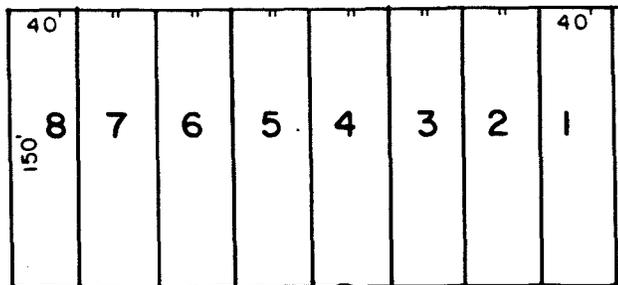


60'

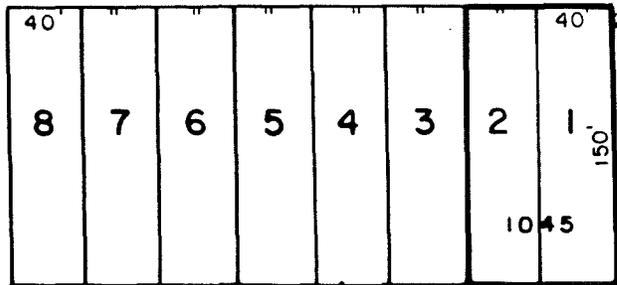

28.5'

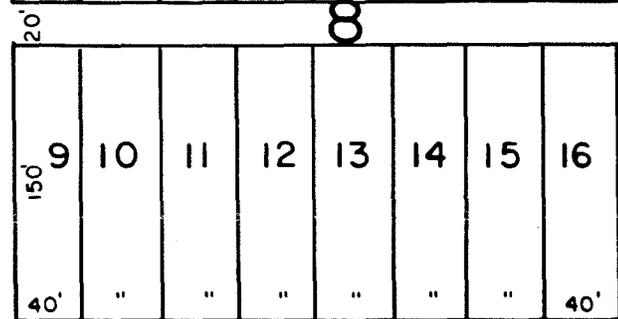

S.W.

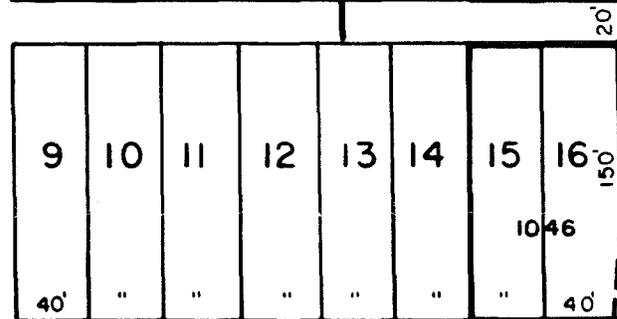

20'

S.W.


13TH STREET

60'


1ST

AVE.


S.W.

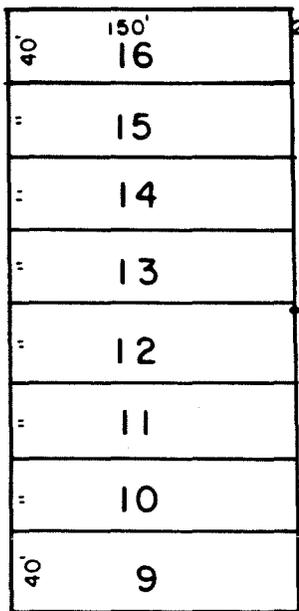


7

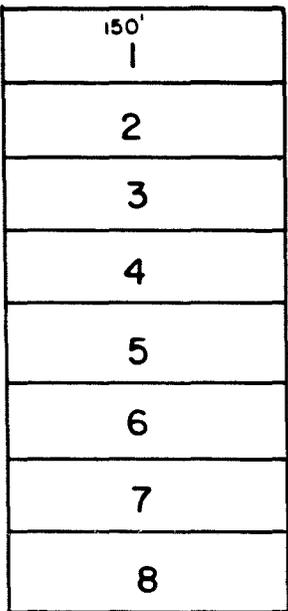

ST.

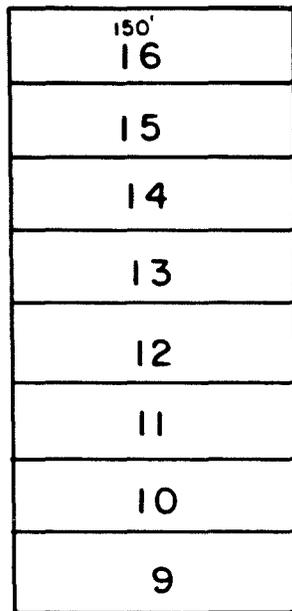

2

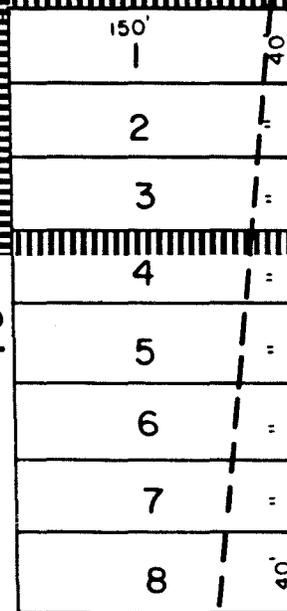


60'

60'


2ND

AVE.


S.W.

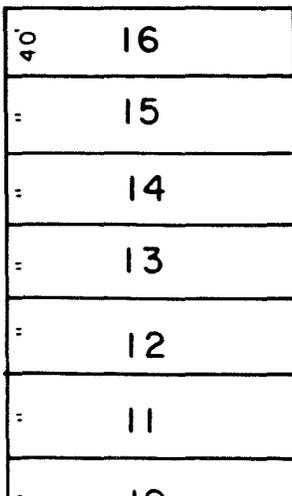


6

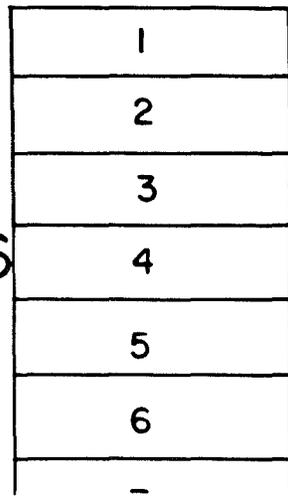

TH

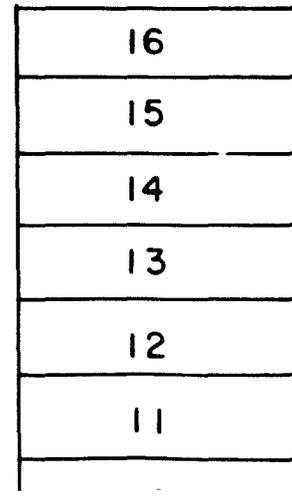

3

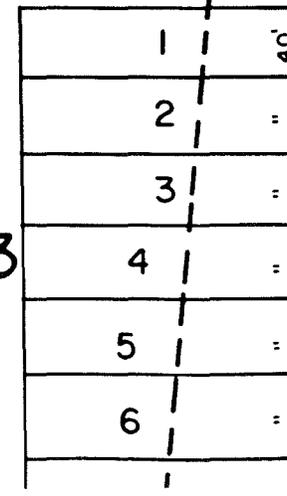


TH

CITY OF LITTLE FALLS, MINNESOTA
MORRISON COUNTY, DRAWN - JANUARY 1974
SCALE 1 INCH = 400 FEET

CITY OF LITTLE FALLS
MORRISON COUNTY, MINNESOTA
SCALE 1" = 400'
DATE FEB 1970

Area Proposed for Annexation

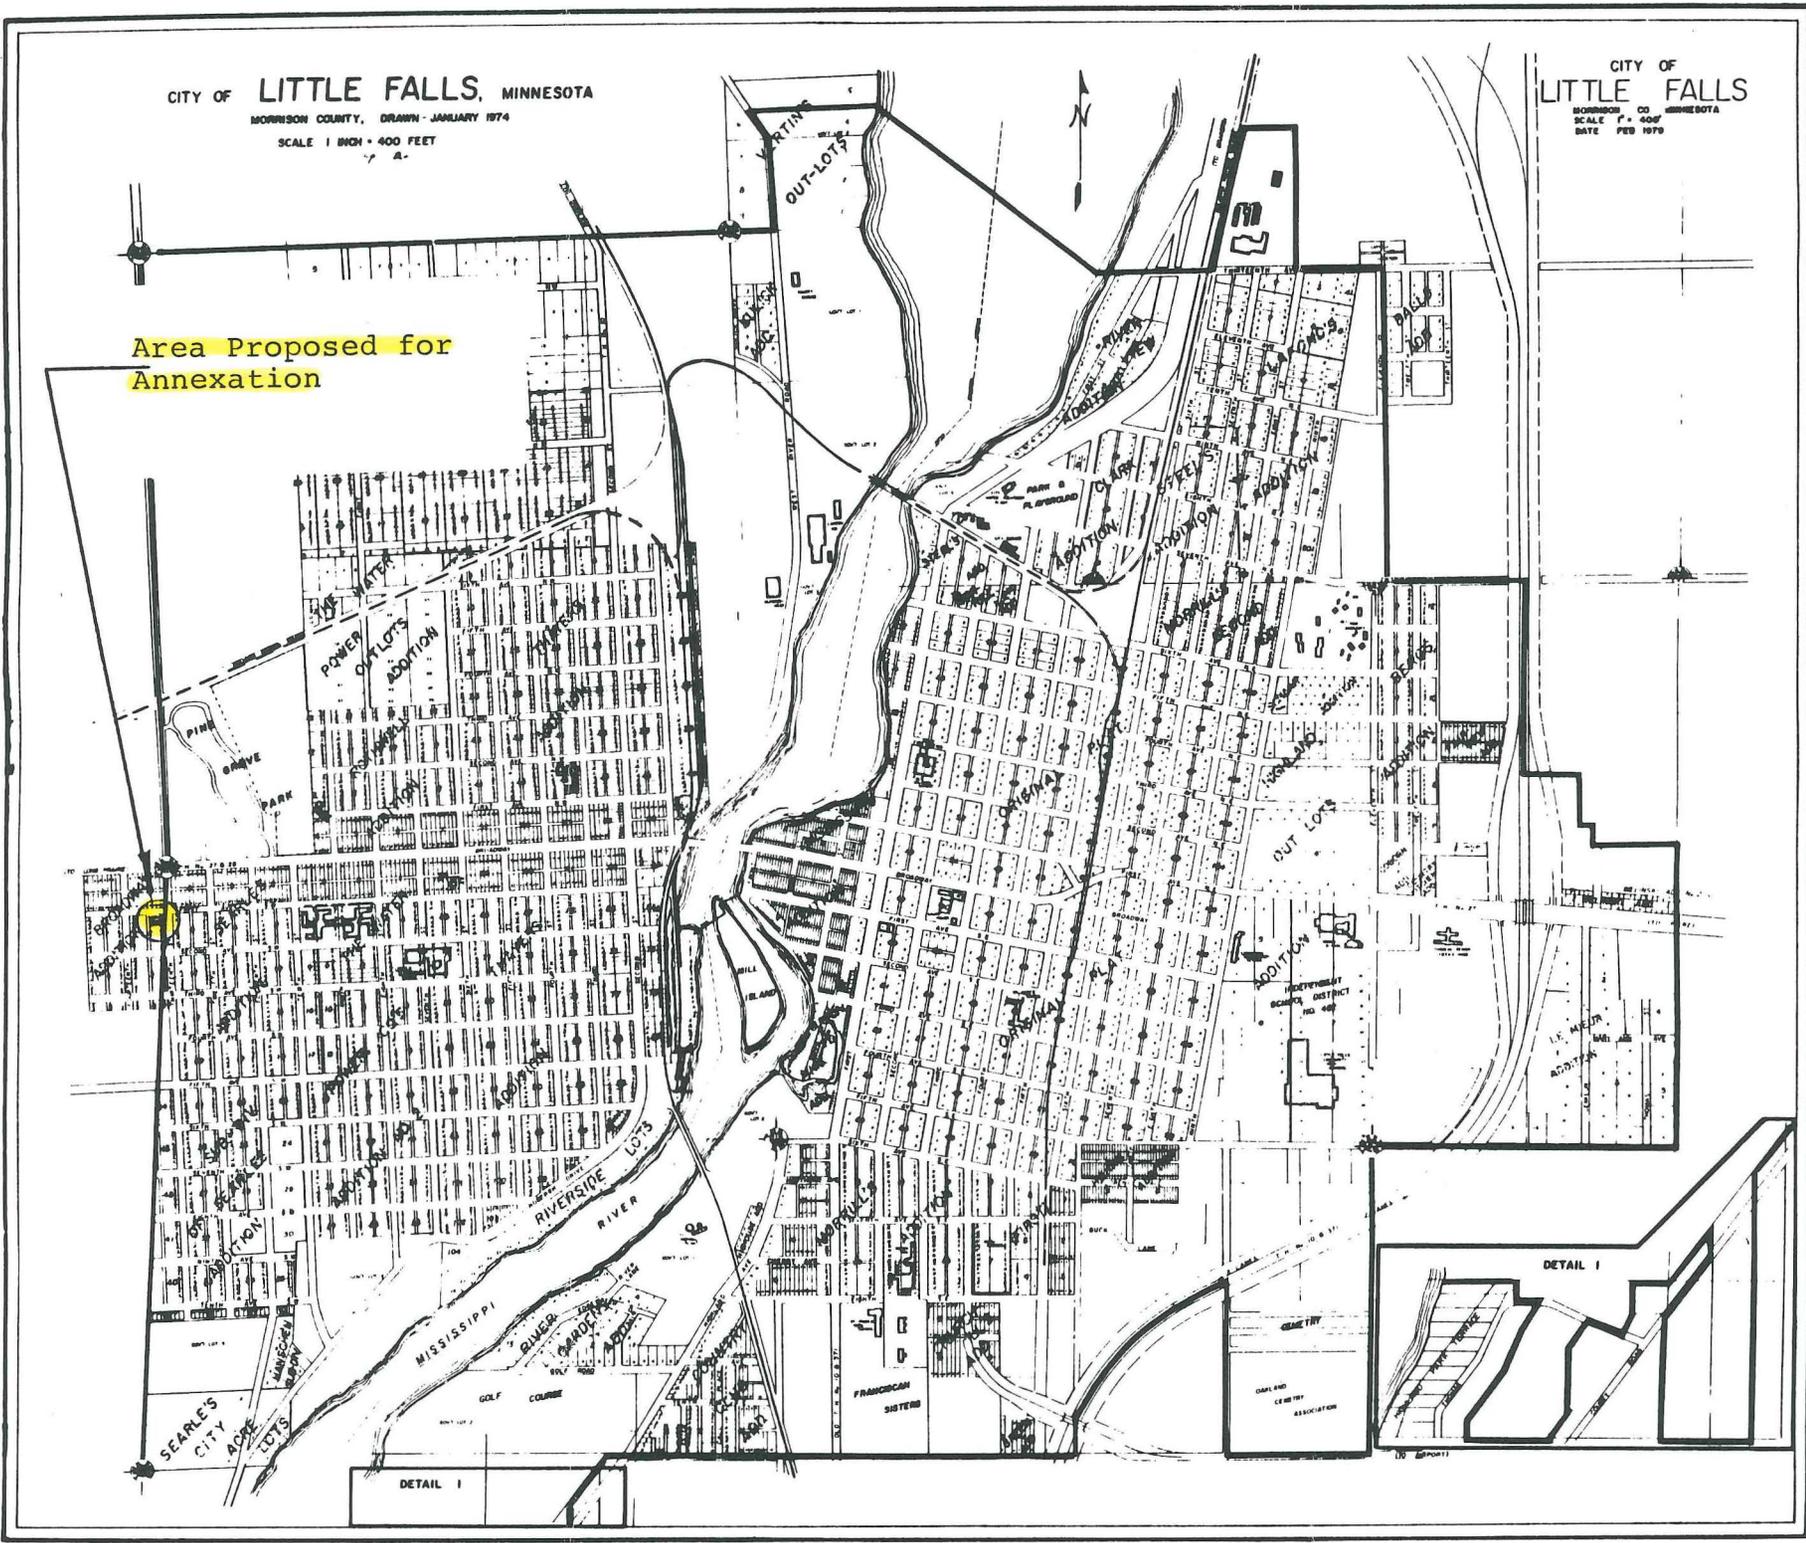

REC'D. BY
M M B
APR 10 1986