

RECEIVED BY JUL 27 1992  
MMR

IN THE MATTER OF THE PETITION OF

Eugene Hildreth and Judith G. Hildreth

FOR ANNEXATION PURSUANT TO MINNESOTA STATUTES §424.033, SUBD. 5

TO: The City Council of the City of Farmington, Minnesota

- and -

Minnesota Municipal Board  
165 Metro Square Building  
St. Paul, Minnesota 55101

PETITIONERS STATE: The property owner or a majority of the property owners in number are required to commence a proceeding under Minnesota Statutes §414.033, Subd. 5.

It is hereby requested by:

- the sole property owner; or
- all of the property owners; or
- a majority of the property owners of the area proposed for annexation

to annex certain property described herein lying in the Town of Empire to the City of Farmington, County of Dakota, State of Minnesota.

The area proposed for annexation is described as follows:

See attached description.

1. There are 1 property owners in the area proposed for annexation.
2.        property owners have signed this petition. (If the land is owned by both husband and wife, both must sign the petition to represent all owners.)
3. The population of the annexation area is 0.
4. Said property is unincorporated and abuts upon the City's (N) S E W (circle one) boundary(ies) and is not included within any other municipality.
5. The area of land to be annexed in acres is:  
Platted        Unplatted < 1 Total < 1
6. The reason for the requested annexation is PARTICIPATED HOME FACILITIES INCLUDING CITY WATER & SEWER SERVICES.
7. All of the annexation area is or is about to become urban or suburban in character.
8. The area proposed for annexation is not included in any area that has already been designated for orderly annexation pursuant to Minnesota Statutes §414.0325.

Petition for Annexation

(Page 2)

REC'D BY JUL 27 1992  
MMB

PETITIONERS REQUEST: That pursuant to Minnesota Statutes §414.033, the property described herein be annexed to and included within the City of Farmington.

DATED: 6/11/92

Petitioner's Name (Please Print)

Petitioner's Signature

EUGENE N. HILDRETH

Eugene N. Hildreth

Judith G. Hildreth

Judith G. Hildreth

\_\_\_\_\_  
\_\_\_\_\_  
REC'D BY JUL 27 1992  
MMB

That part of the SE $\frac{1}{4}$  of the SE $\frac{1}{4}$  of Sec. 30, Twp 114, R19, described as follows:


Beg. at intersection of W line of 5th Street, City of Farmington, extended, and the Section line between Sections 30 and 31, Twp 114, R19, then easterly along the S line of said Sec. 30 a distance of 290.4 feet which is the point of beg; then easterly along the S line of said Sec. 30 to a point which lies 940 feet W of the SE corner of said Sec. 30; thence N and parallel to the E line of said Sec. 30 a distance of 200 feet; then W and parallel to the S line of said Sec. 30 to a point which lies 200 feet N of the point of beg; thence S 200 feet to the point of beg; except any portion of the above described property lying within all that part of S $\frac{1}{4}$  of SE $\frac{1}{4}$  of Sec. 30, Twp 114, R19, described as follows, to wit: Commencing at a point 40 feet N and 80 feet W of the NW corner of Lot 5, Block 2, Bung's Addition, thence W 80 feet, thence N 200 feet, thence E 80 feet, thence S 200 feet to the place of beg.

REC'D. BY JUL 27 1992  
MMB

111110

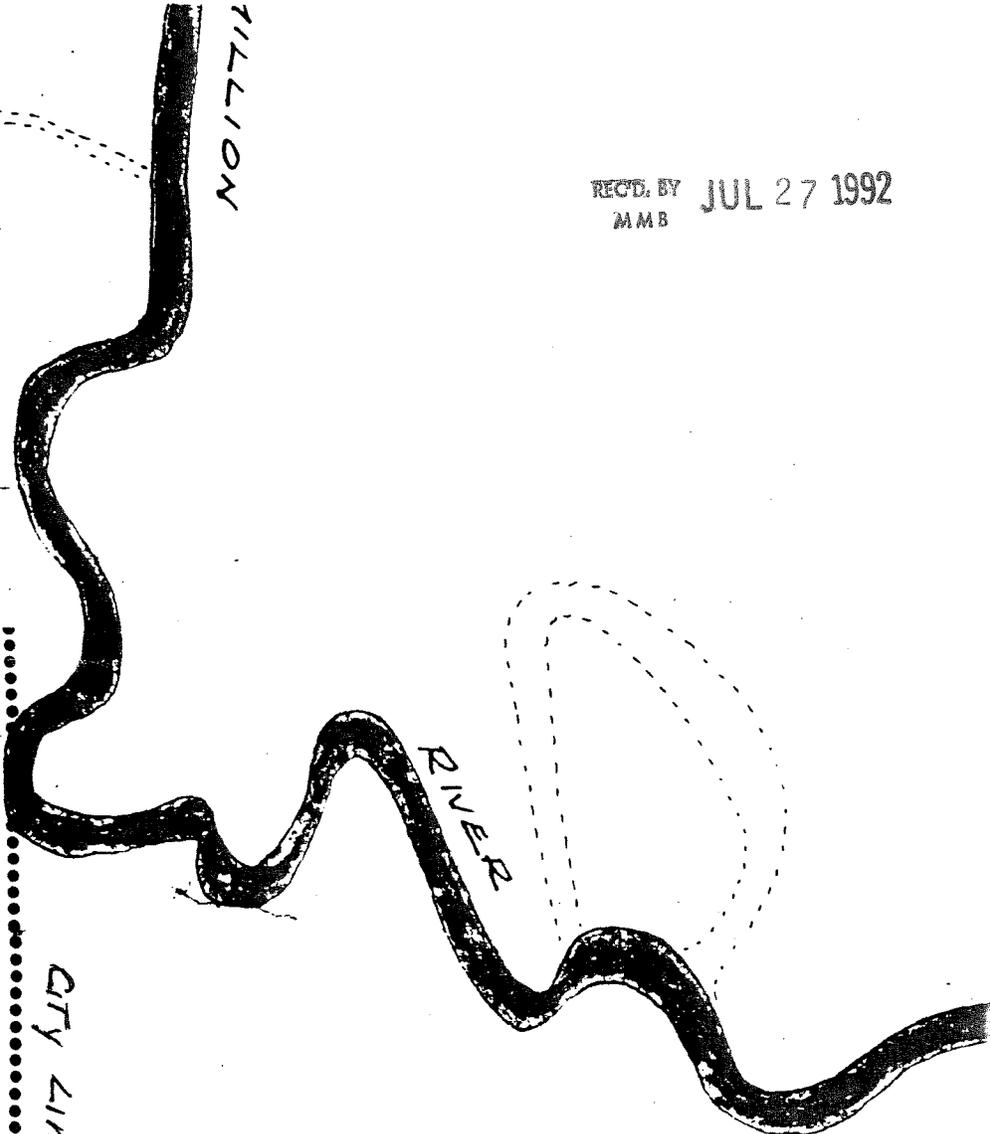

CITY LIMITS

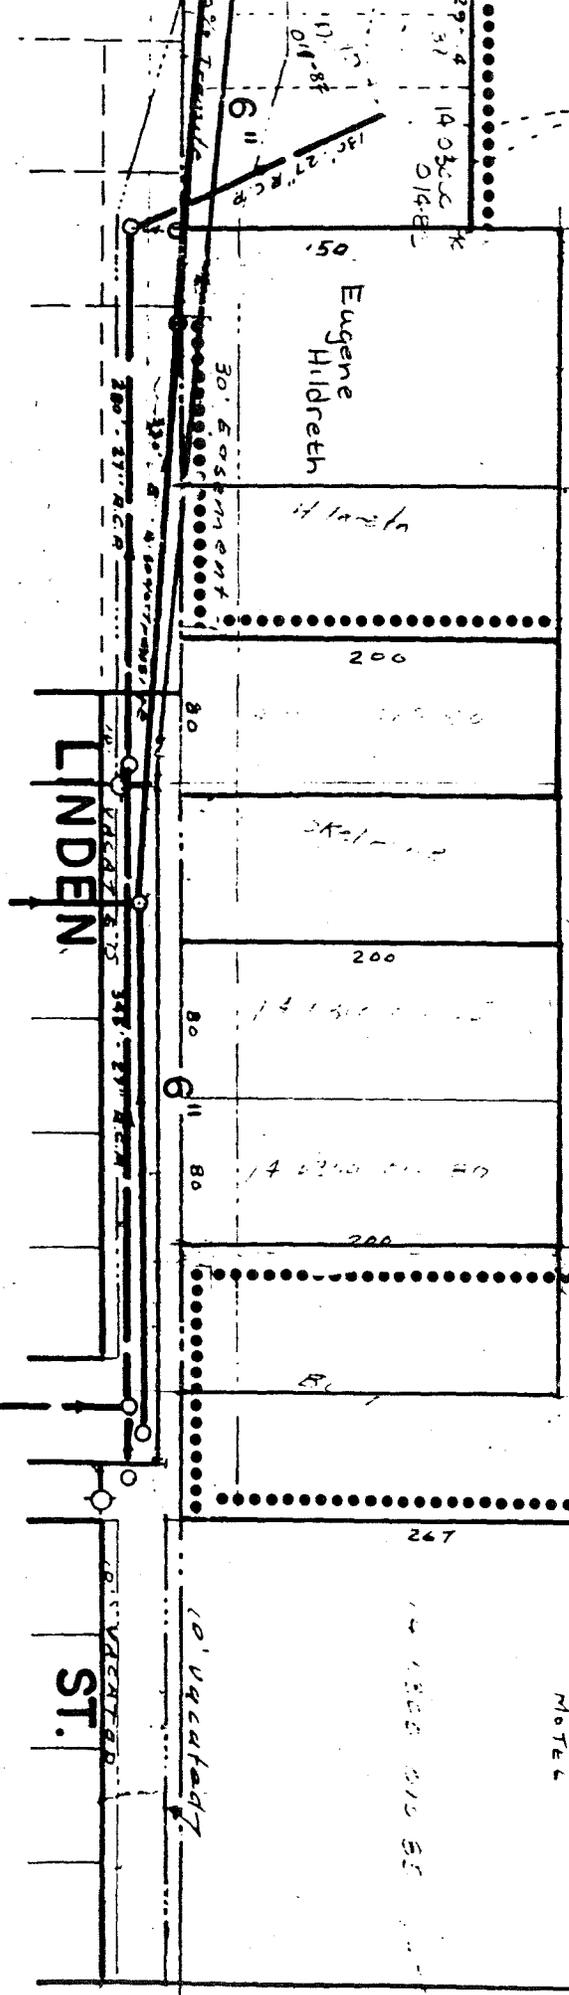

Eugene Hildreth

14 lots

200

200

200

267

MOTEL

10' Vacated

--	--	--

Elevations For:

Sid. Hegseth

936-7386

935-5343 Fax



REC'D BY  
MMB

JUL 27 1992

152/66

# DELMAR H. SCHWANZ

LAND SURVEYORS, INC.  
Registered Under Laws of The State of Minnesota

14750 SOUTH ROBERT TRAIL ROSEMOUNT, MINNESOTA 55068 612/423-1789

## SURVEYOR'S CERTIFICATE

x 895.0

x 888.8 : WATER ELEV.

+892.3

Proposed garage floor elev. 899


Proposed lowest level elev. 896

Proposed top of block elev. 899

SCALE: 1" = 30'

HSE. # 505  
GARAGE FLOOR  
898.8

HSE #601  
REAR WALK OUT  
= 899.9 ±

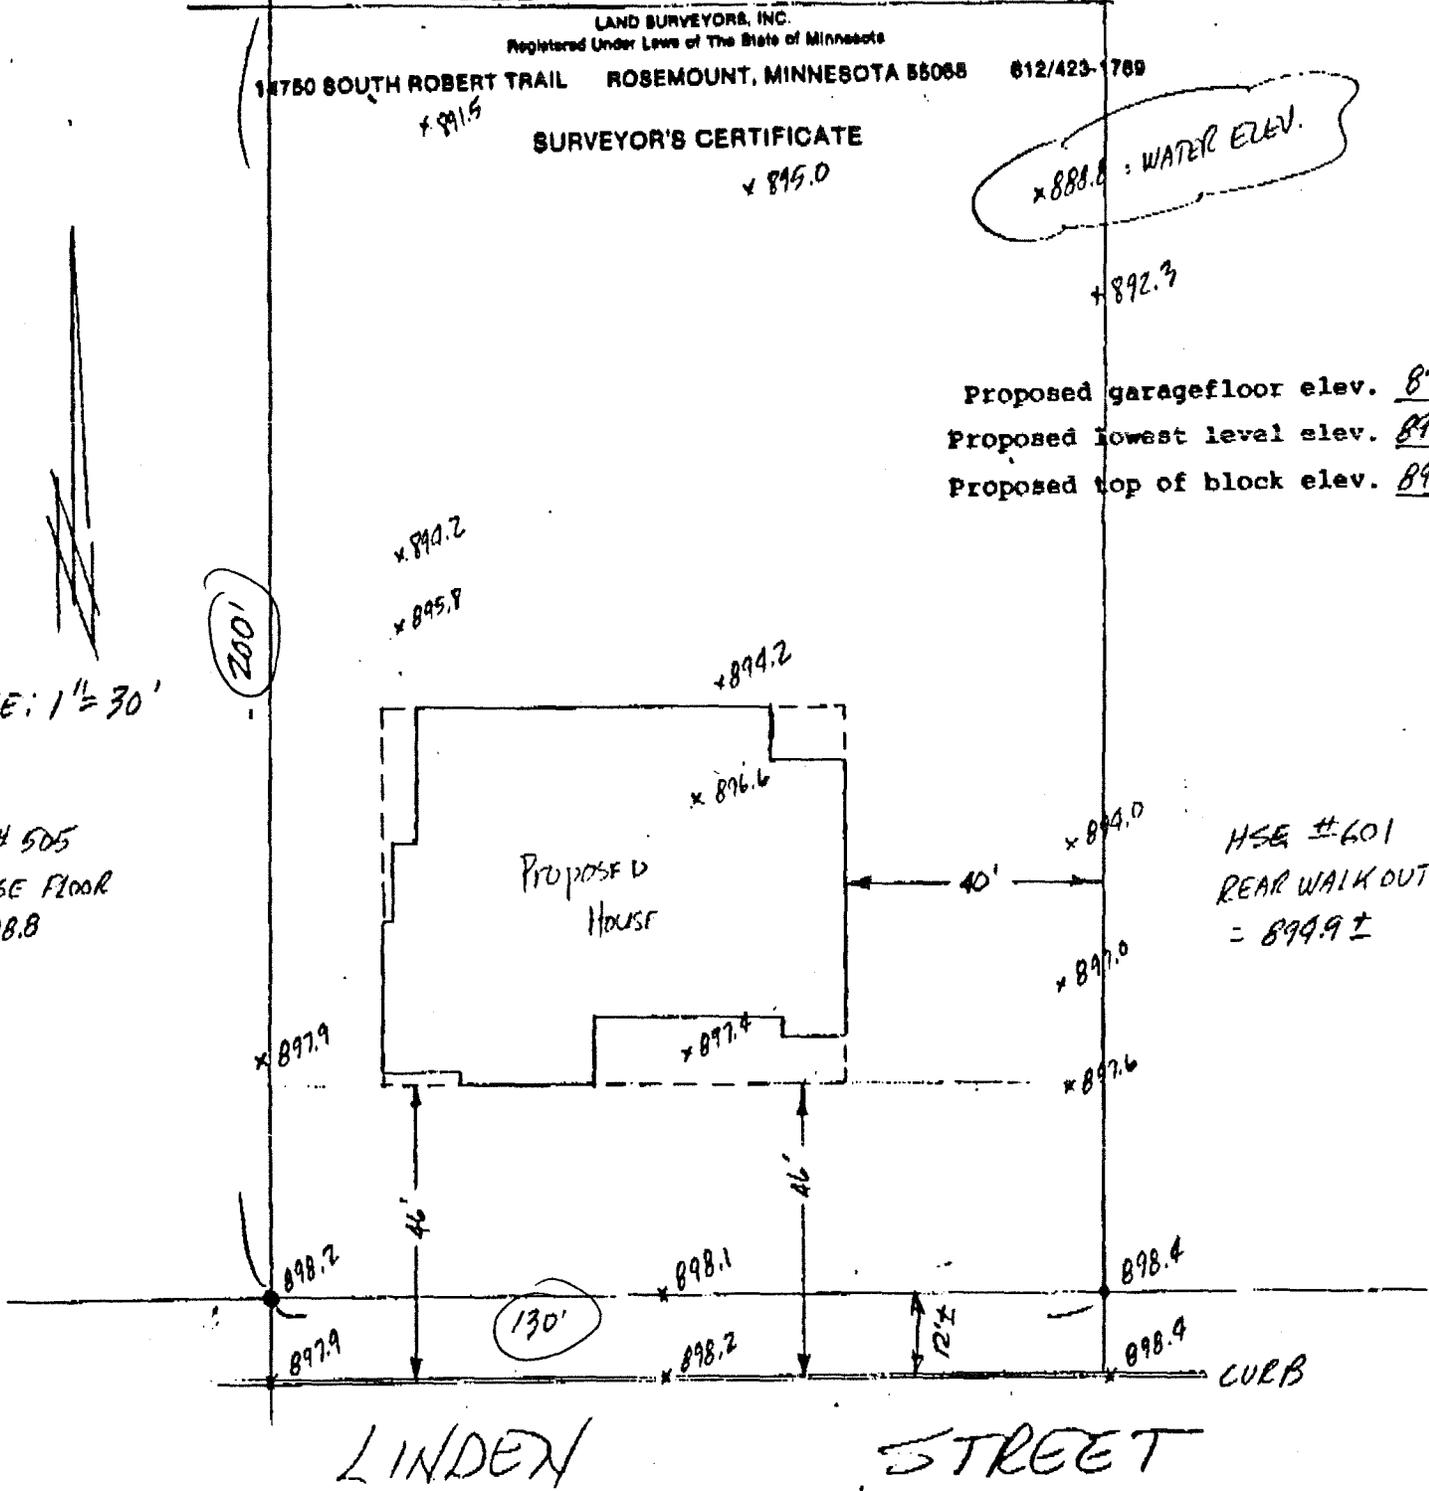

# LINDEN STREET

BM: Brass Disc on southeast wing wall of bridge on State Highway No. 3 over the Vermillion River (south branch) MDOT elevation. = 896.2

I hereby certify that this survey, plan, or report was prepared by me or under my direct supervision and that I am a duly Registered Land Surveyor under the laws of the State of Minnesota.

MINNESOTA  
 DELMAR H. SCHWANZ  
 612-423-1789  
 Delmar H. Schwanz