

REC'D BY
MMB

NOV 27 2001

PETITION FOR ANNEXATION

IN RE; THE PETITION BY

TO ANNEX LAND TO THE CITY OF CENTER CITY, MINNESOTA

We, the undersigned, hereby petition the City of Center City to annex the following described land into and to become a part of said City. (Please draw to scale the land as it abuts the City on the reverse side):

We hereby verify that: we are all of the owners of said land; that if the land is encumbered, that any and all lien holders have joined in and signed this petition; that said abuts said City, and is platted, or if unplatted, does not exceed 200 acres in size.

Dated

Interest

Signed by

Please sign and print.

9/4/01

Owner

DOCK RST DAVID C PALM

Individual (s) to Individual (s)

No delinquent taxes and transfer entered; Certificate of Real Estate Value () filed (X) not required
Certificate of Real Estate Value No. _____

July 31, 1996

Dennis G. Fried
County Auditor

by Janet Engstrom
Deputy

STATE DEED TAX DUE HEREON: \$ 1.65

Date: _____, 19____

FOR VALUABLE CONSIDERATION, PHILIP V. PALMQUIST and ARDET D. PALMQUIST (HUSBAND & WIFE)
LEGALLY MARRIED, Grantor
(marital status)

hereby convey (s) and quitclaim (s) to DAVID C. PALMQUIST, Grantee

real property in CHISAGO County, Minnesota, described as follows:

That part of Government Lot 5, Section 27, and of Southwest Quarter of the Southwest Quarter, Section 26, all in Township 34 North, Range 20 West, Chicago County, Minnesota, described as follows:

Commencing at the southeast corner of said Section 27; thence North, assumed bearing, along the east line of said Section 27, a distance of 817.7 feet to the point of beginning; thence West 377 feet, more or less, to the easterly shoreline of Pioneer Lake; thence northerly along said shoreline to the north line of the tract of land described in Book 38 of Deeds, page 554; thence easterly along said north line and its easterly projection to the center line of Oasis Road (also known as County State Aid Highway No. 9); thence southerly along said center line 250 feet, more or less, to the intersection with a line which bears East from the point of beginning; thence West 51 feet, more or less, to the point of beginning.

Deed No. 27206
Date 7/31/96
Doc. Fee 1.65 Date 7/31/96
100 100 100

OFFICE OF COUNTY RECORDER
STATE OF MINNESOTA
COUNTY OF CHISAGO

This is to certify that this instrument was filed in this office on the 31st day of July, 1996 A.D. at 3:00 o'clock P.M. and was recorded as Microfilm No. _____

286588
Eleanor Lippel
County Recorder
By 15.00 Dep. WC Recd.

(reserved for recording data)

TOTAL CONSIDERA-
TION \$500.00 OR LE

REC'D BY
M.M.S.
NOV 27 2001

286589

POUCHER
MINNEAPOLIS

tion that should
the value of the
res, power lines

1-Hilly

3a—Sandy

ie

FC—Tillable C
r or Trees

upon it in small
eres.


scale—1 inch = 660 ft.



NOV 27 2001

REC'D BY
M M R

Section 27, Township 34, Range 20

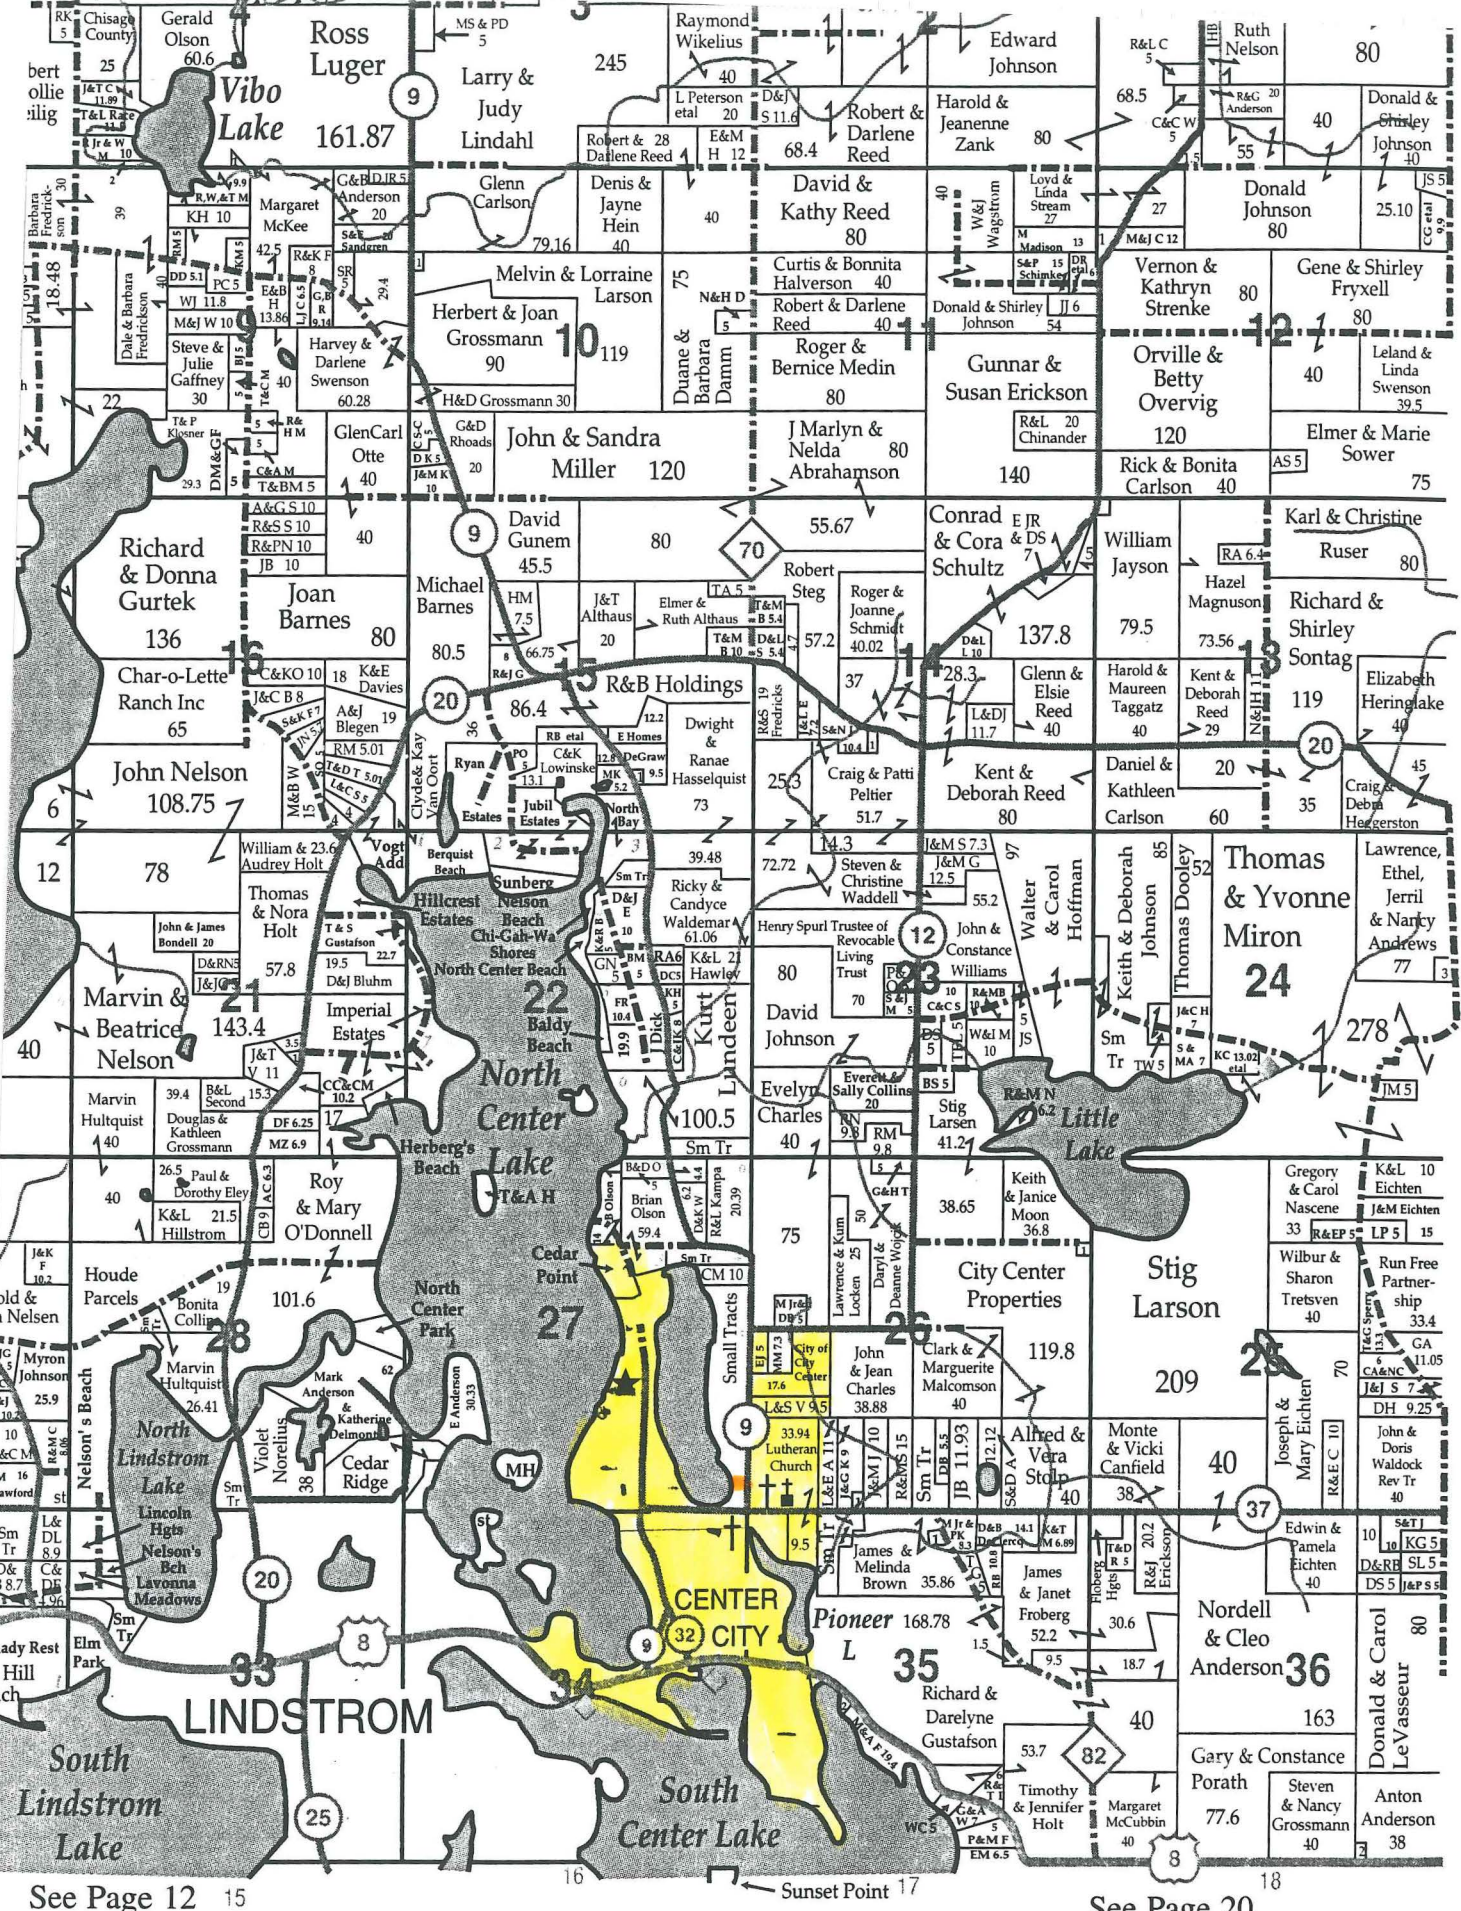

See Page 12 15

See Page 20

See Page 28

NOV 27 2001
RECD BY MMB



Lofgren Trucking Service, Inc.
P.O. 158
Rush City, MN 55069

Request For Annexation

Current City limits