

4/19/79

RESOLUTION REQUESTING MINNESOTA MUNICIPAL BOARD
TO ORDER HEARING AND ANNEXATION

WHEREAS, the City of Buffalo and the Town of Buffalo have designated an unincorporated area in Buffalo Township as in need of orderly annexation by the City of Buffalo and conferred jurisdiction for annexation in such area to the Minnesota Municipal Board by submitting a joint resolution to the secretary thereof, such resolution being adopted on June 24, 1974, by the City of Buffalo and filed with the Minnesota Municipal Board on July 17, 1974, and designated OA-108 Buffalo, City and Town, by such Board; and

WHEREAS, the area designated to be in need of orderly annexation during the period June 24, 1974, through June 24, 1979 (to which annexation the Town of Buffalo will not object during such period) in Minnesota Municipal Board Order OA-108 Buffalo, City and Town, includes that certain tract of land located in the Town of Buffalo hereinafter described; and

WHEREAS, that certain tract of land located in the Town of Buffalo, County of Wright, State of Minnesota, described as follows, to-wit:

That part of the north 65.00 acres of the $N\frac{1}{2}$ of the $NE\frac{1}{4}$ of Section 19, Township 120, Range 25, Wright County, Minnesota lying and being west of the center of the Buffalo and Monticello Wagon Road described as follows: Beginning at the northwest corner of said $N\frac{1}{2}$ of the $NE\frac{1}{4}$; thence east along the north line thereof a distance of 1056.19 feet to the center line of Minnesota State Highway Number 25; thence southwesterly along said center line a distance of 1178.06 feet to a line parallel with and distant 1100.00 feet south of the north line of said $N\frac{1}{2}$ of the $NE\frac{1}{4}$; said parallel line being the south line of the said north 65 acres; thence west along said parallel line a distance of 657.81 feet to the west line of said $N\frac{1}{2}$ of the $NE\frac{1}{4}$; thence north along said west line a distance of 1100.00 feet to the point of beginning.

Containing 21.10 acres,

is now, or is about to become urban or suburban in nature, and the City of Buffalo is capable of providing the services required by the above described area within a reasonable time; and

WHEREAS, all of the owners of the above described tract have petitioned

the City of Buffalo to have the same annexed by the City of Buffalo;; and

WHEREAS, the City of Buffalo is a signatory to the joint resolution above referred to;


NOW, THEREFORE, the City of Buffalo, Wright County, Minnesota, hereby requests the Minnesota Municipal Board to set a time and place for hearing in accordance with Minnesota Statute 414.09 and to order the annexation of the above described premises by the City of Buffalo in accordance with Minnesota Statute 414.0325.

Dated: April 16, 1979

Gerard Melgaard /s
Gerard Melgaard, Mayor of the
City of Buffalo

ATTEST:

Wallace I. Peterson /s
Wallace I. Peterson, Clerk of the City
of Buffalo

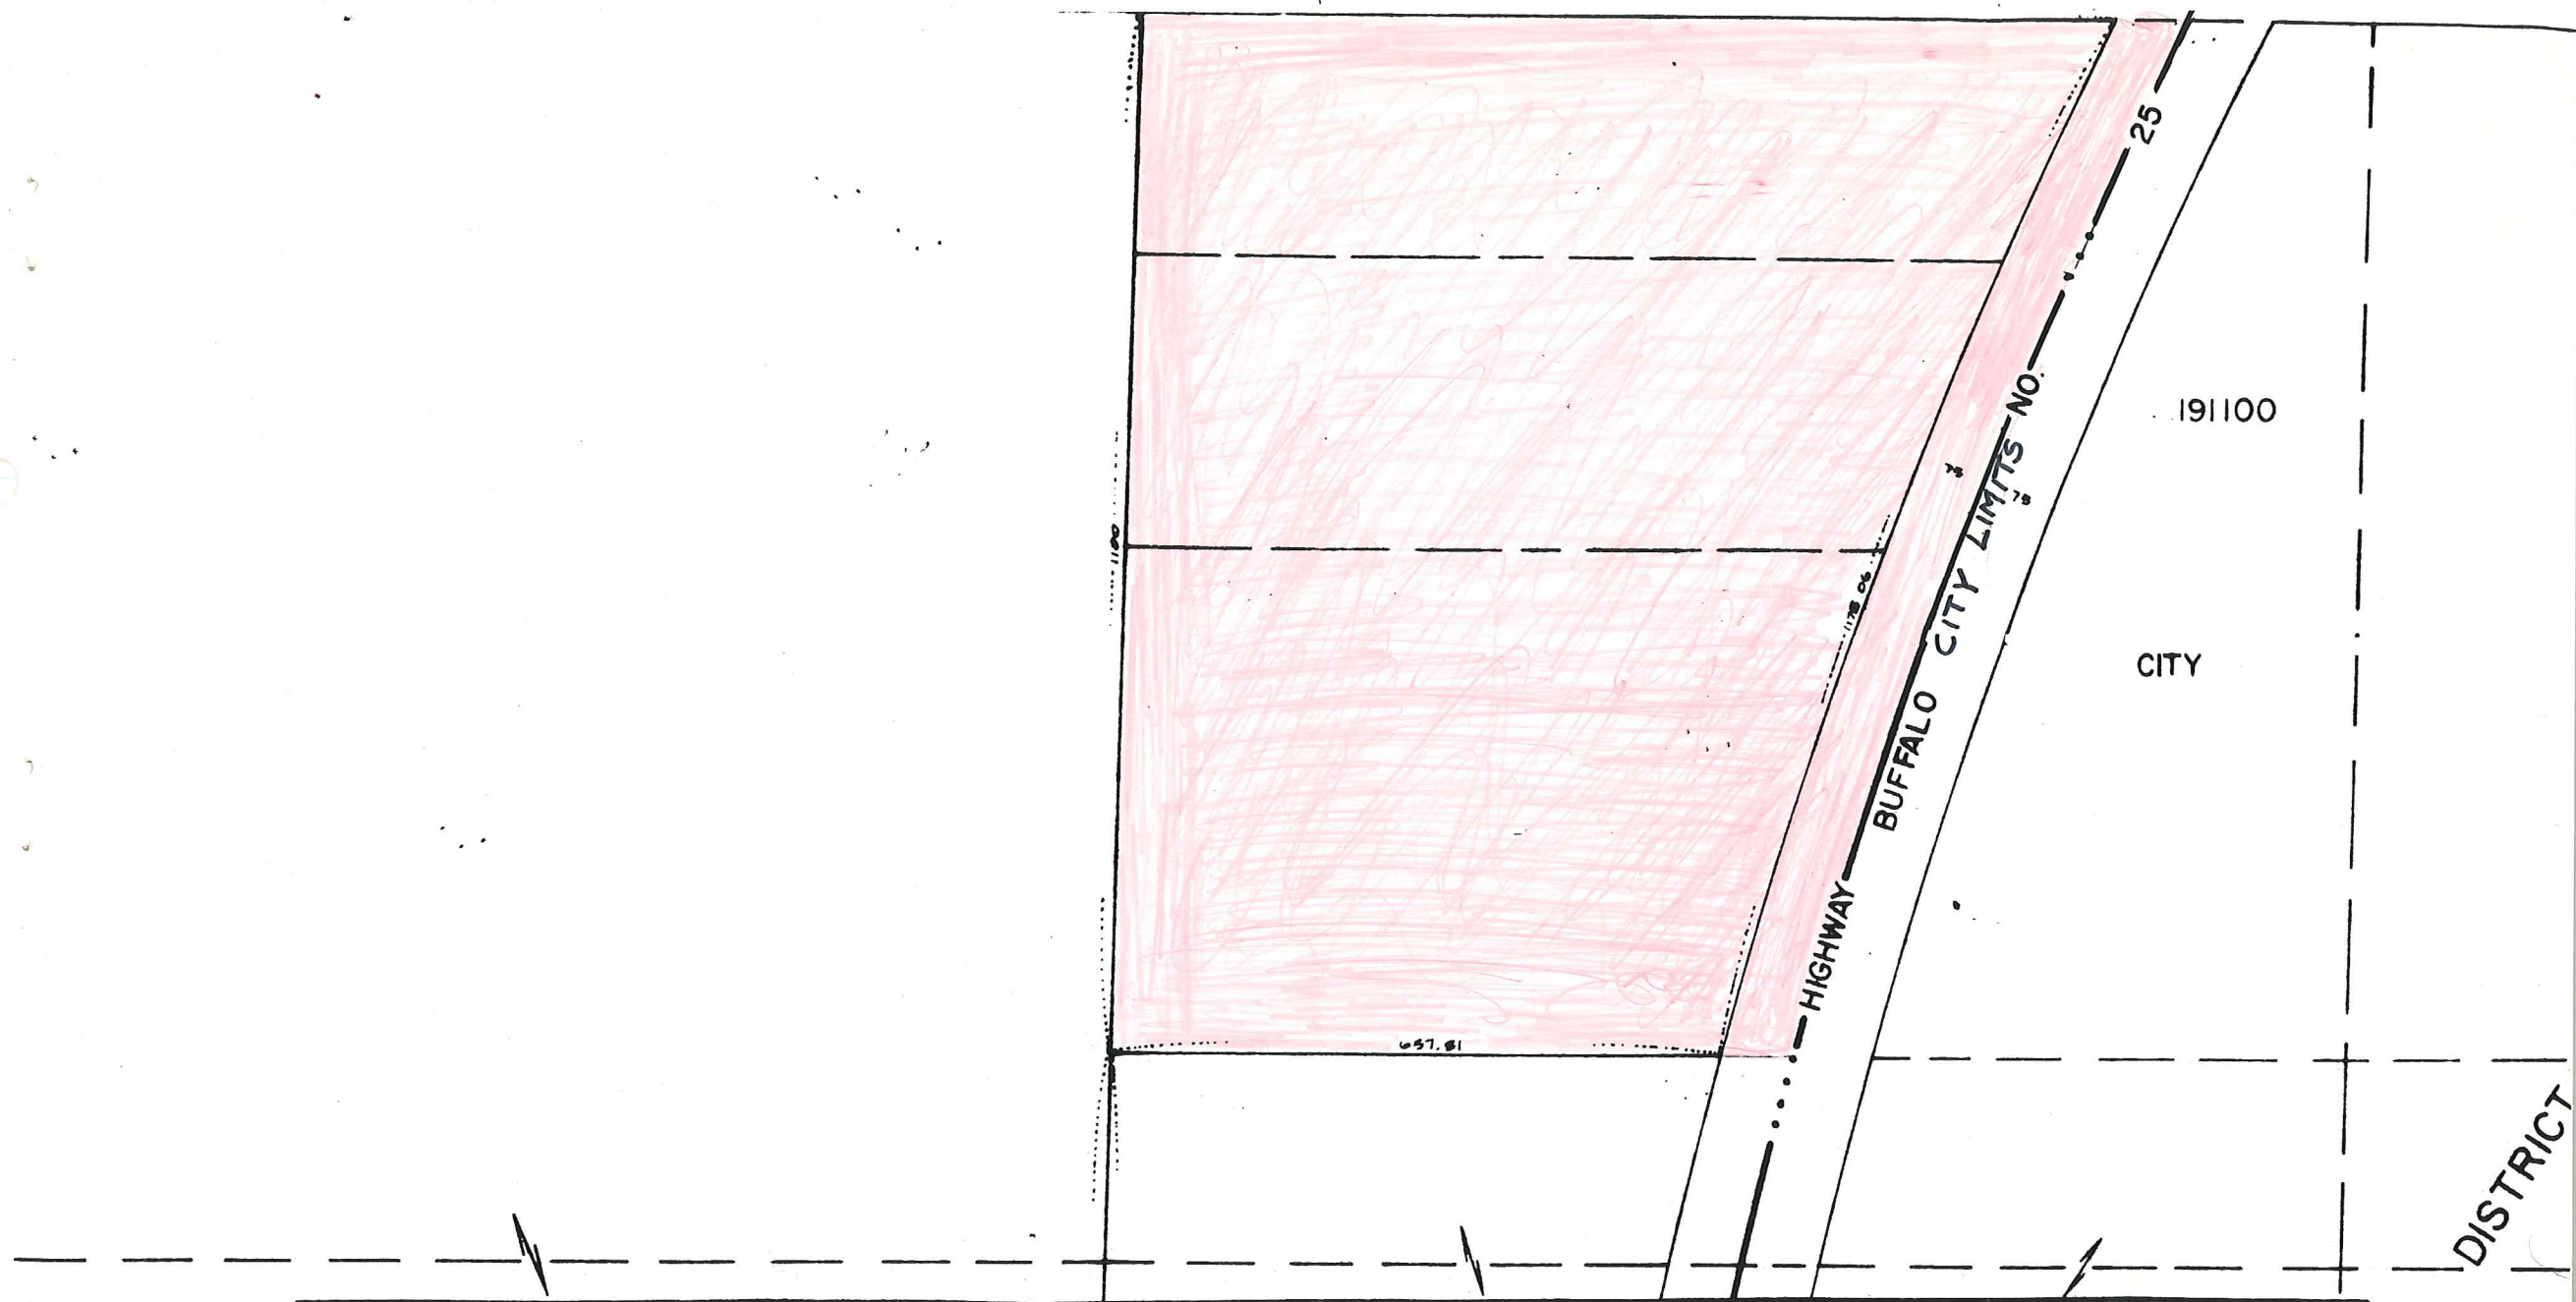

N. 1/2 SEC. 19, T. 120, R. 25

SCALE : 1 INCH = 200 FEET