


PETITION FOR ANNEXATION


The undersigned, being the owners of certain real estate adjoining the City of Paynesville, being described as follows:

Part of Outlot "A", PROJECT 55, a plat of record, Stearns County, Minnesota described as follows: Beginning at the northwest corner of said Outlot "A"; thence South 00 degrees 17 minutes 56 seconds West, assumed bearing, on the west line of said Outlot "A" 273.35 feet; thence South 62 degrees 55 minutes 28 seconds East 267.52 feet; thence North 00 degrees 17 minutes 56 seconds East parallel with said west line 273.35 feet to the southwesterly right of way line of State Trunk Highway Number 55; thence northwesterly on said right of way line 267.52 feet to the point of beginning. Containing 1.50 acres, more or less. Subject to easements of record.

That the undersigned specifically request that said property be annexed as C-2 Commercial Property pursuant to the Ordinances of the City of Paynesville. That the land in question has been previously zoned Commercial by Paynesville Township though in effect the City would be bringing the land in with the same zoning as is already existing.

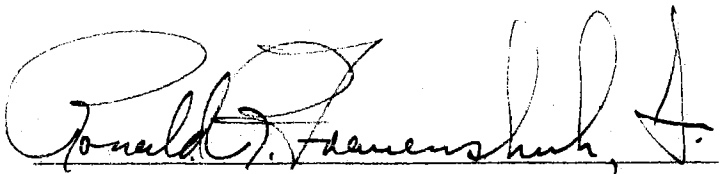


Ronald R. Frauenshuh, Sr.

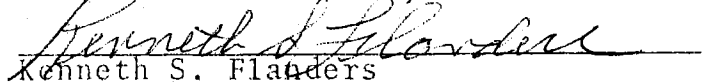


Kenneth S. Flanders



Michael K. Flanders

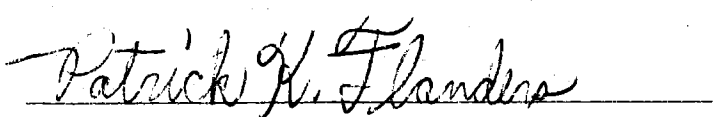


Patrick K. Flanders

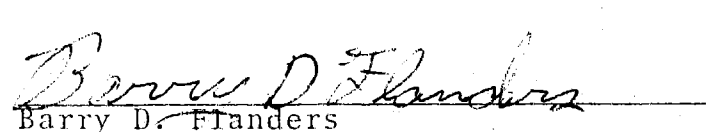

Barry D. Flanders



SCALE: 1" = 100'

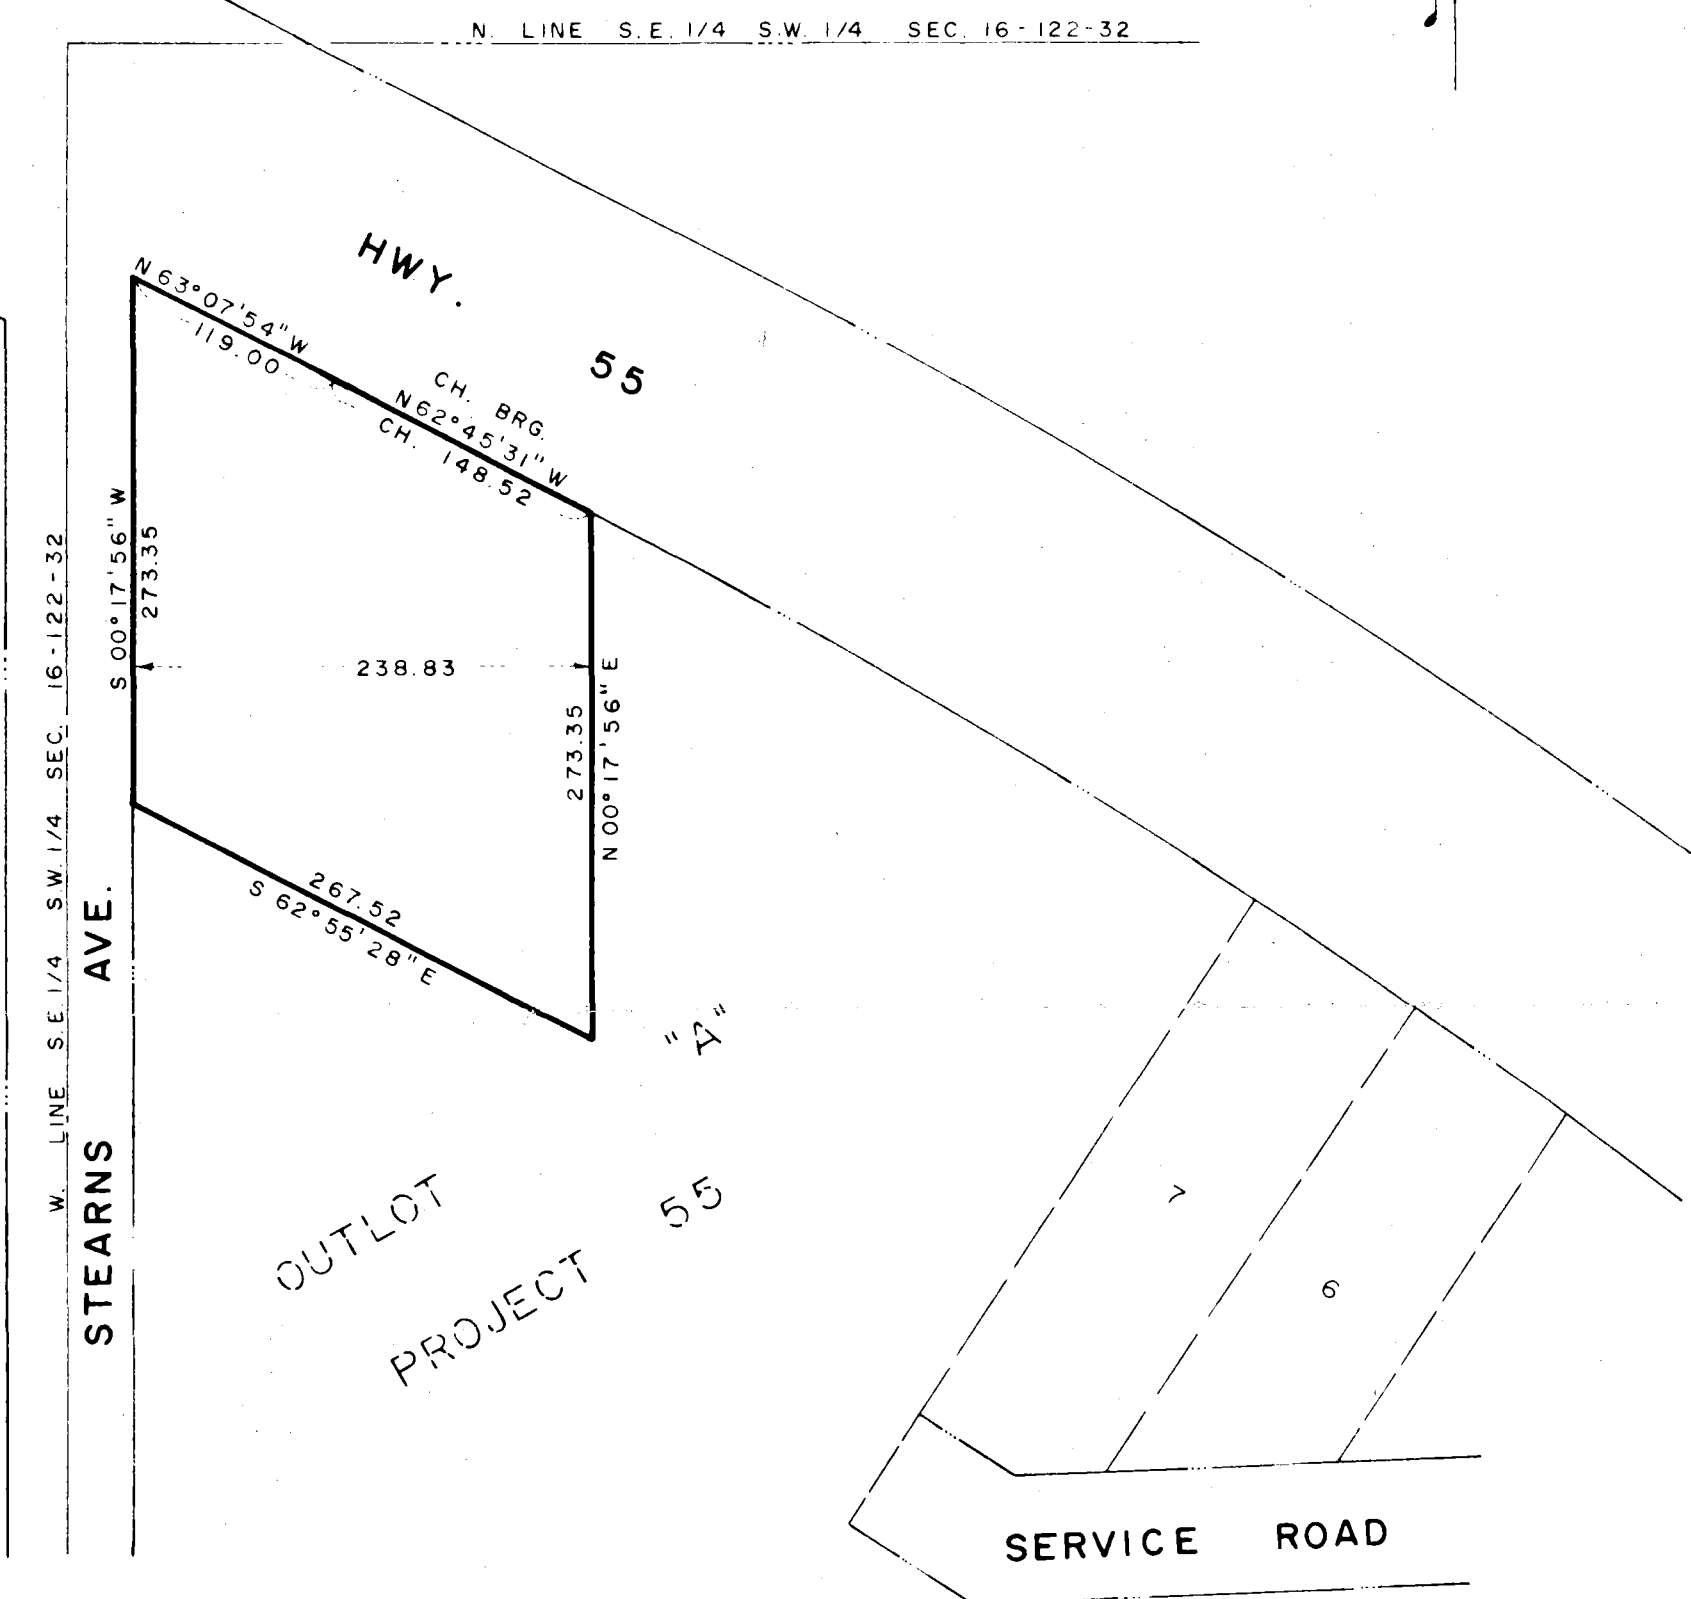

Part of Outlot "A", PROJECT 55, a plat of record, Stearns County, Minnesota, described as follows:

Beginning at the northwest corner of said Outlot "A"; thence South 00 degrees 17 minutes 56 seconds West, assumed bearing, on the west line of said Outlot "A" 273.35 feet; thence South 62 degrees 55 minutes 28 seconds East 267.52 feet; thence North 00 degrees 17 minutes 56 seconds East parallel with said west line 273.35 feet to the southwesterly right of way line of State Trunk Highway Number 55; thence northwesterly on said right of way line 267.52 feet to the point of beginning. Containing 1.50 acres, more or less. Subject to easements of record.

I hereby certify that this survey plan, or report, was prepared by me or under my direct supervision and that I am a duly licensed Land Surveyor in the State of Minnesota. <i>David A. Regan</i> 10/24/83 12236	BERTRAM - REGAN LAND SURVEYORS, INC.
	WAITE PARK, MN. 252-0409
NO. 83-737	

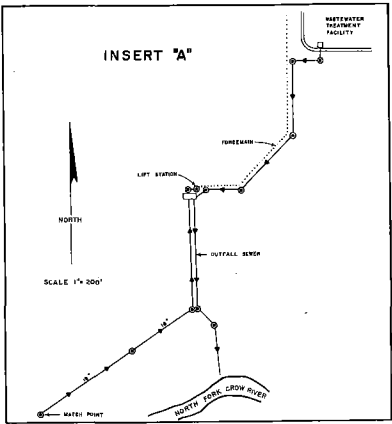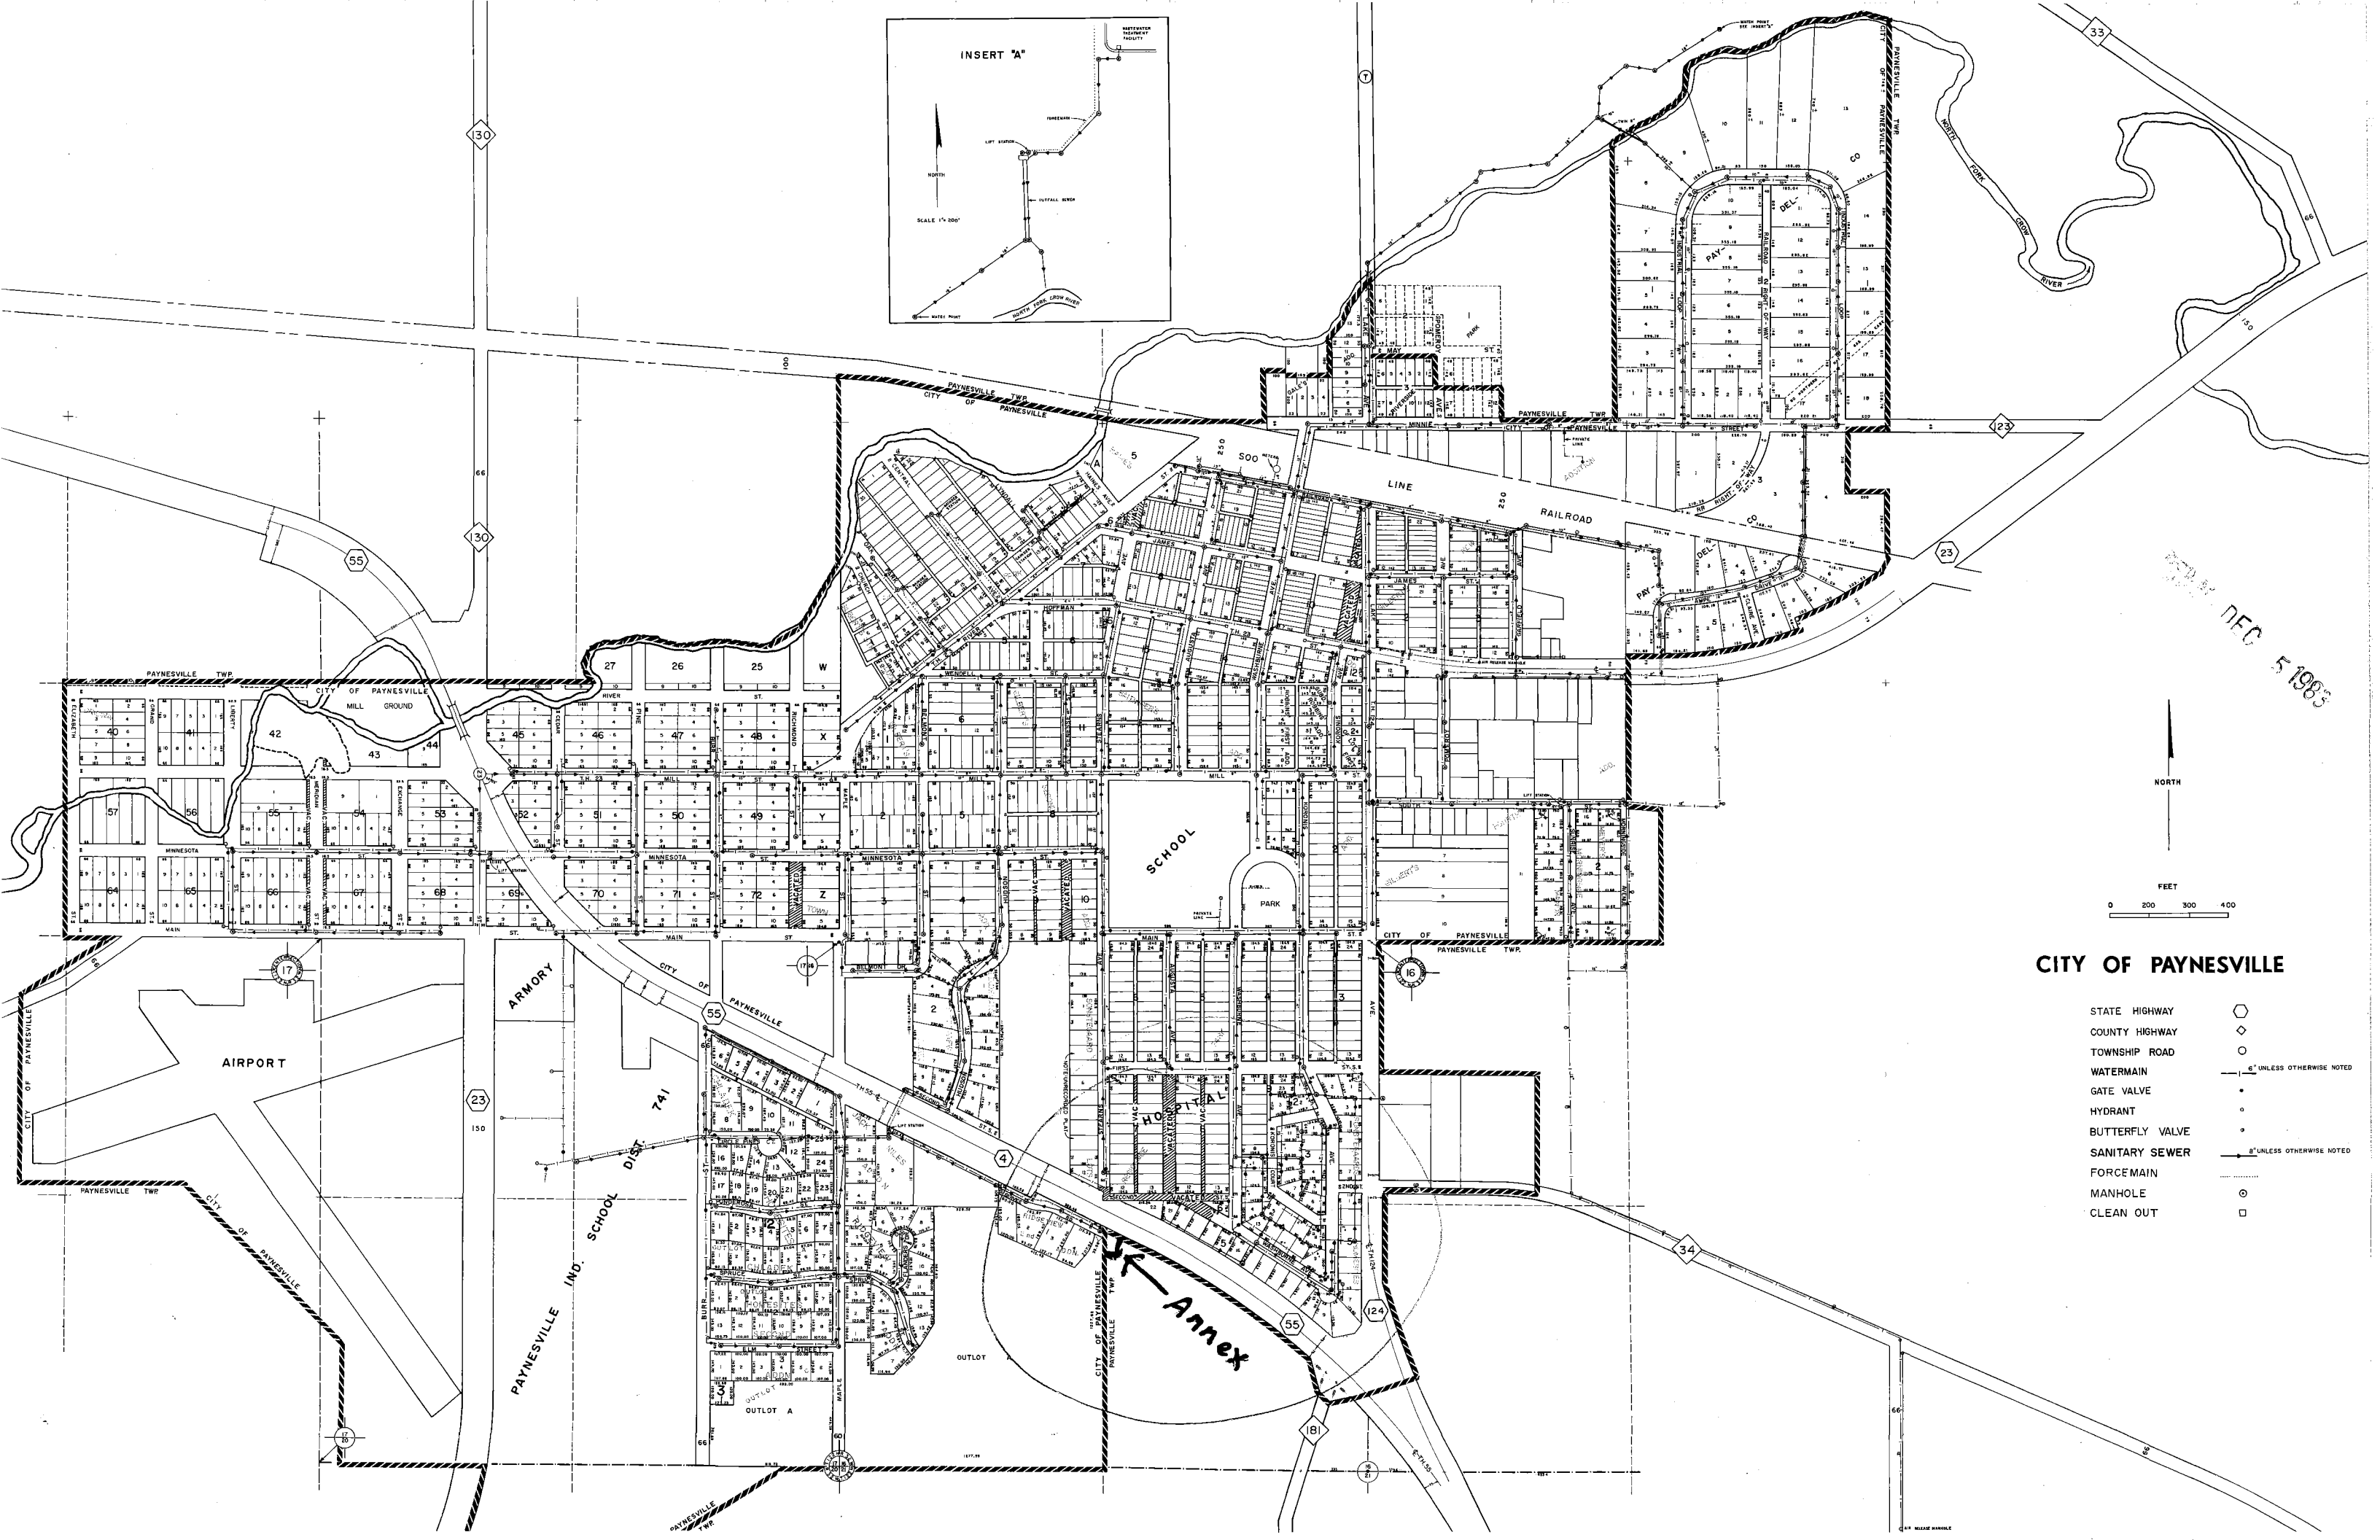

CITY OF PAYNESVILLE

- STATE HIGHWAY
- COUNTY HIGHWAY
- TOWNSHIP ROAD
- WATERMAIN
- GATE VALVE
- HYDRANT
- BUTTERFLY VALVE
- SANITARY SEWER
- FORCEMAIN
- MANHOLE
- CLEAN OUT

DEC 5 1983