

REC'D. BY JUN 7 1985
MAG

ORDINANCE NO: 284

AN ORDINANCE EXTENDING THE CORPORATE LIMITS OF THE CITY OF SLEEPY EYE TO INCLUDE CERTAIN PLATTED LANDS ABUTTING UPON THE CITY LIMITS

WHEREAS, a Petition was presented to the City Council of the City of Sleepy Eye requesting annexation of territory for platted land located in Home Township, and

WHEREAS, the territory described abuts upon the City limits and it is determined by the Council that the property is presently urban in character;

The City of Sleepy Eye does therefor ordain as follows:

SECTION 1. The City Council hereby determines that the annexation will be to the best interests of the City and of the territory affected, that the territory described herein abuts upon the City limits and is urban in character, and that none of the territory is now included in the limits of any City and does not abut upon the limits of any other city.

SECTION 2. The corporate limits of the City are hereby extended to include the platted land described as follows and the same is hereby annexed to and included within the City as effectually as if it had originally been a part thereof:

Lots B-3-A and B-3-B of NW $\frac{1}{4}$ of NE $\frac{1}{4}$, Section 32,
Township 110N, Range 32 West, Brown County, MN.,
consisting of 1.15 acres, more or less.


Passed by the City Council at the City of Sleepy Eye, Minnesota,
on May 7, 1985.


Harry Hornbrook

Mayor


I do hereby certify and attest that the City Council of the City of Sleepy Eye, Minnesota, did pass the above Ordinance on May 7, 1985, in accordance with the charter provisions and state law as provided herein.

Dated May 7, 1985.

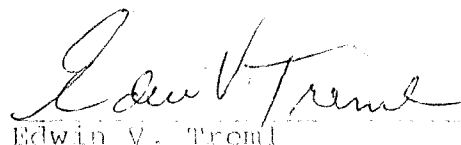
Edwin V. Trembl

City Clerk

Published in the Sleepy Eye
Herald Dispatch, Sleepy Eye,
MN., on the 14th day of
May, 1985.

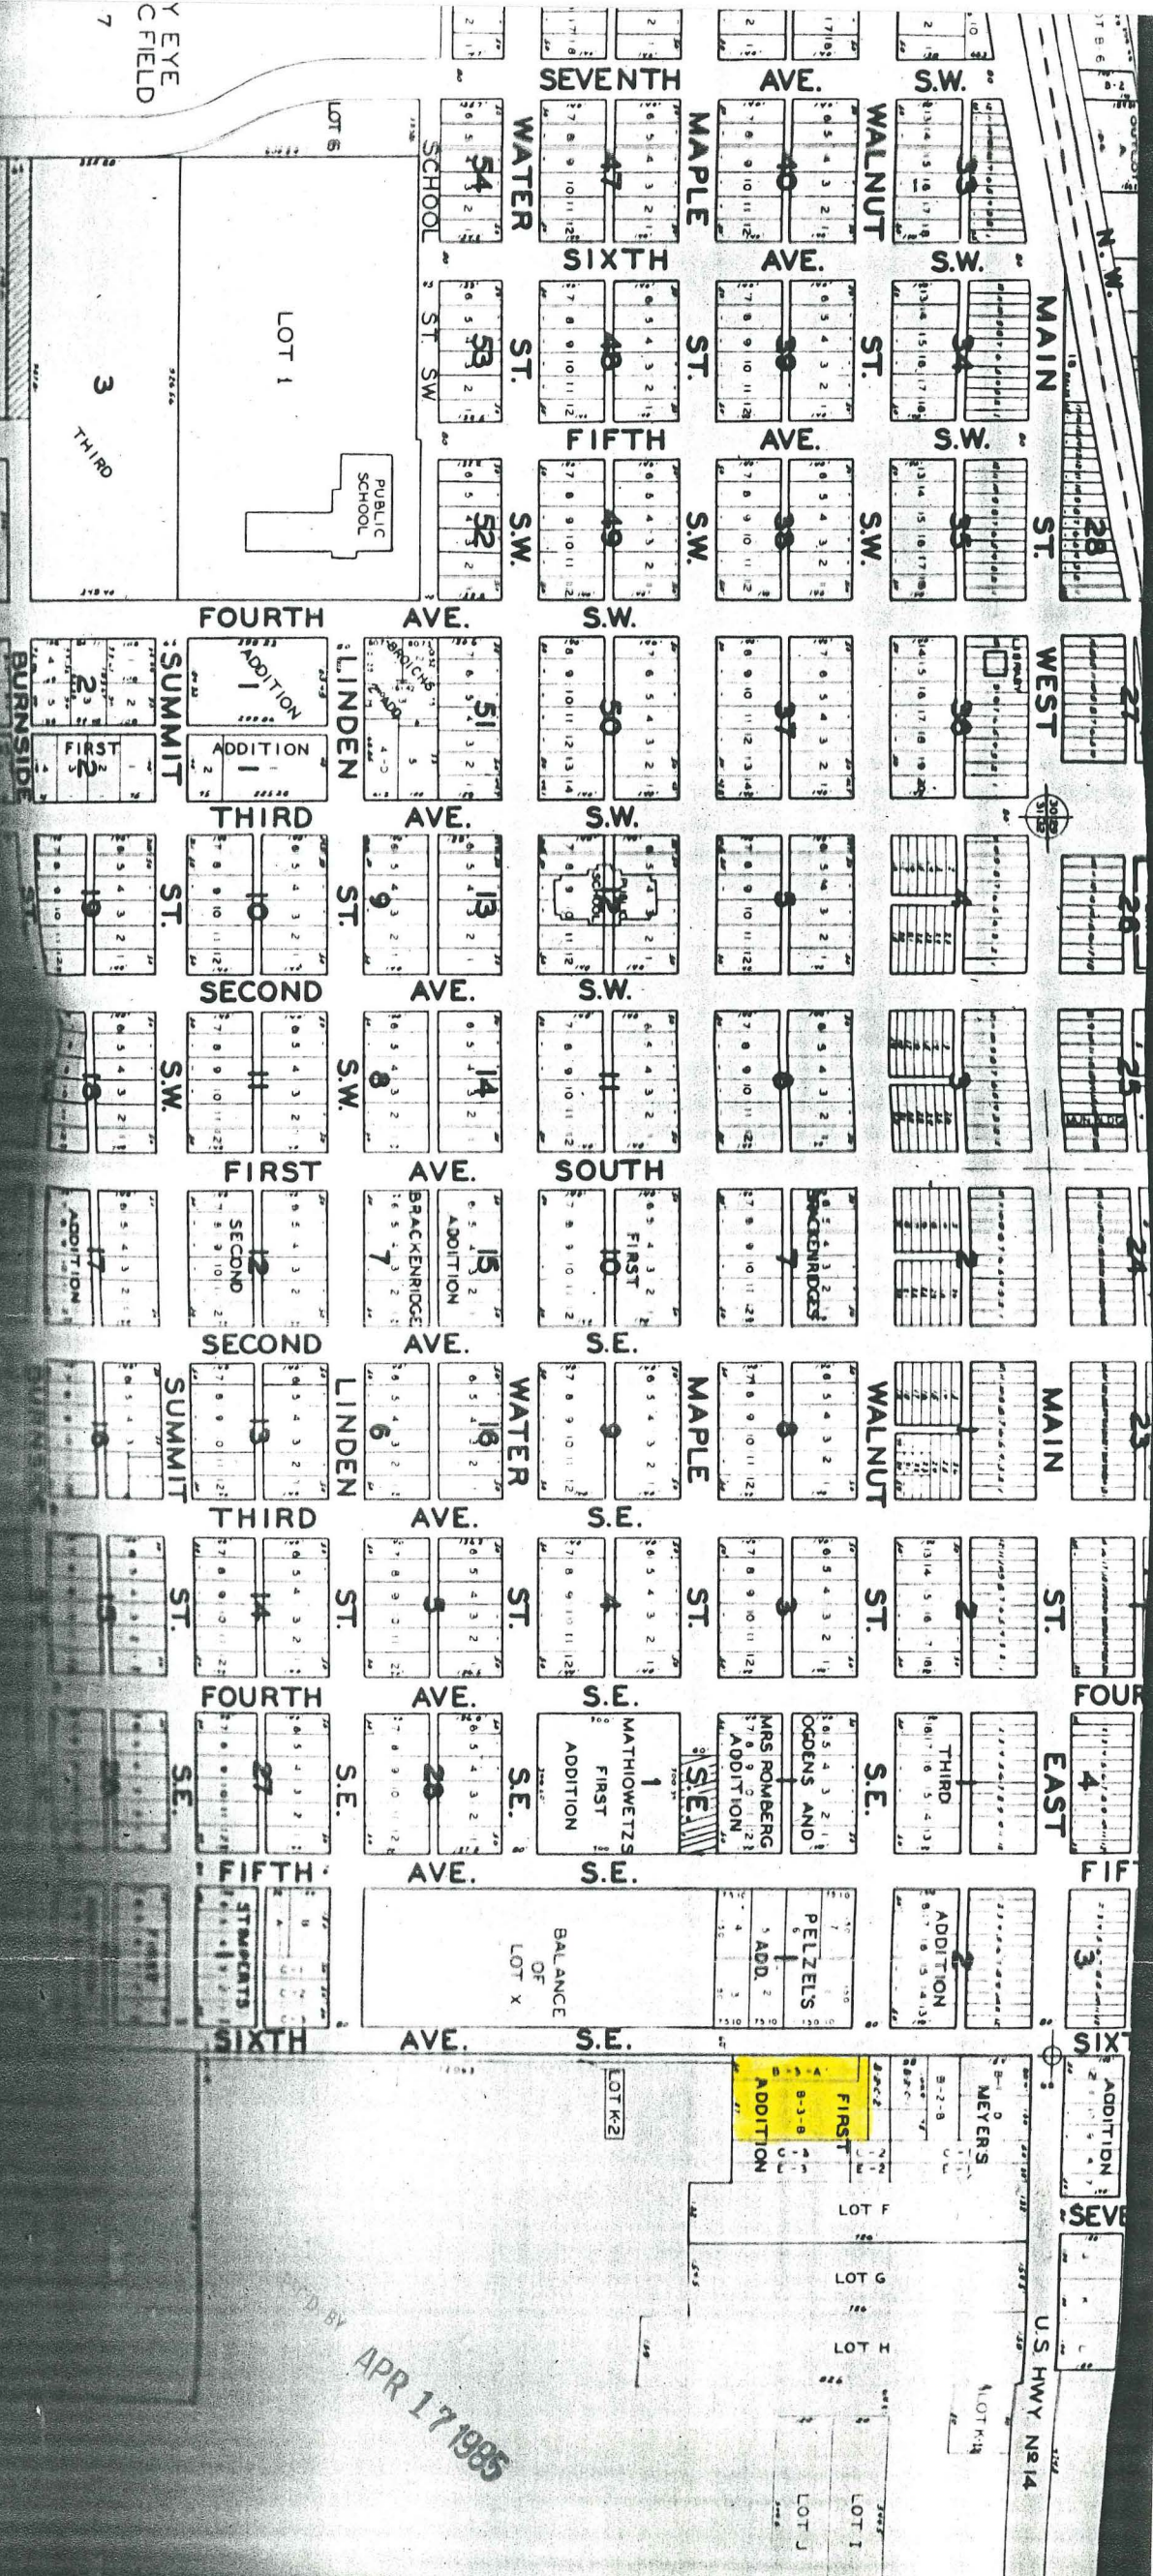

APR 17 1985

REC'D BY
APR 17 1985
NMB

SLEEPY

EYE

LAKE


CITY OF SLEEPY EYE

BROWN COUNTY MINNESOTA

SCALE 1 INCH = 400 FEET

GRAPHIC SCALE

1979

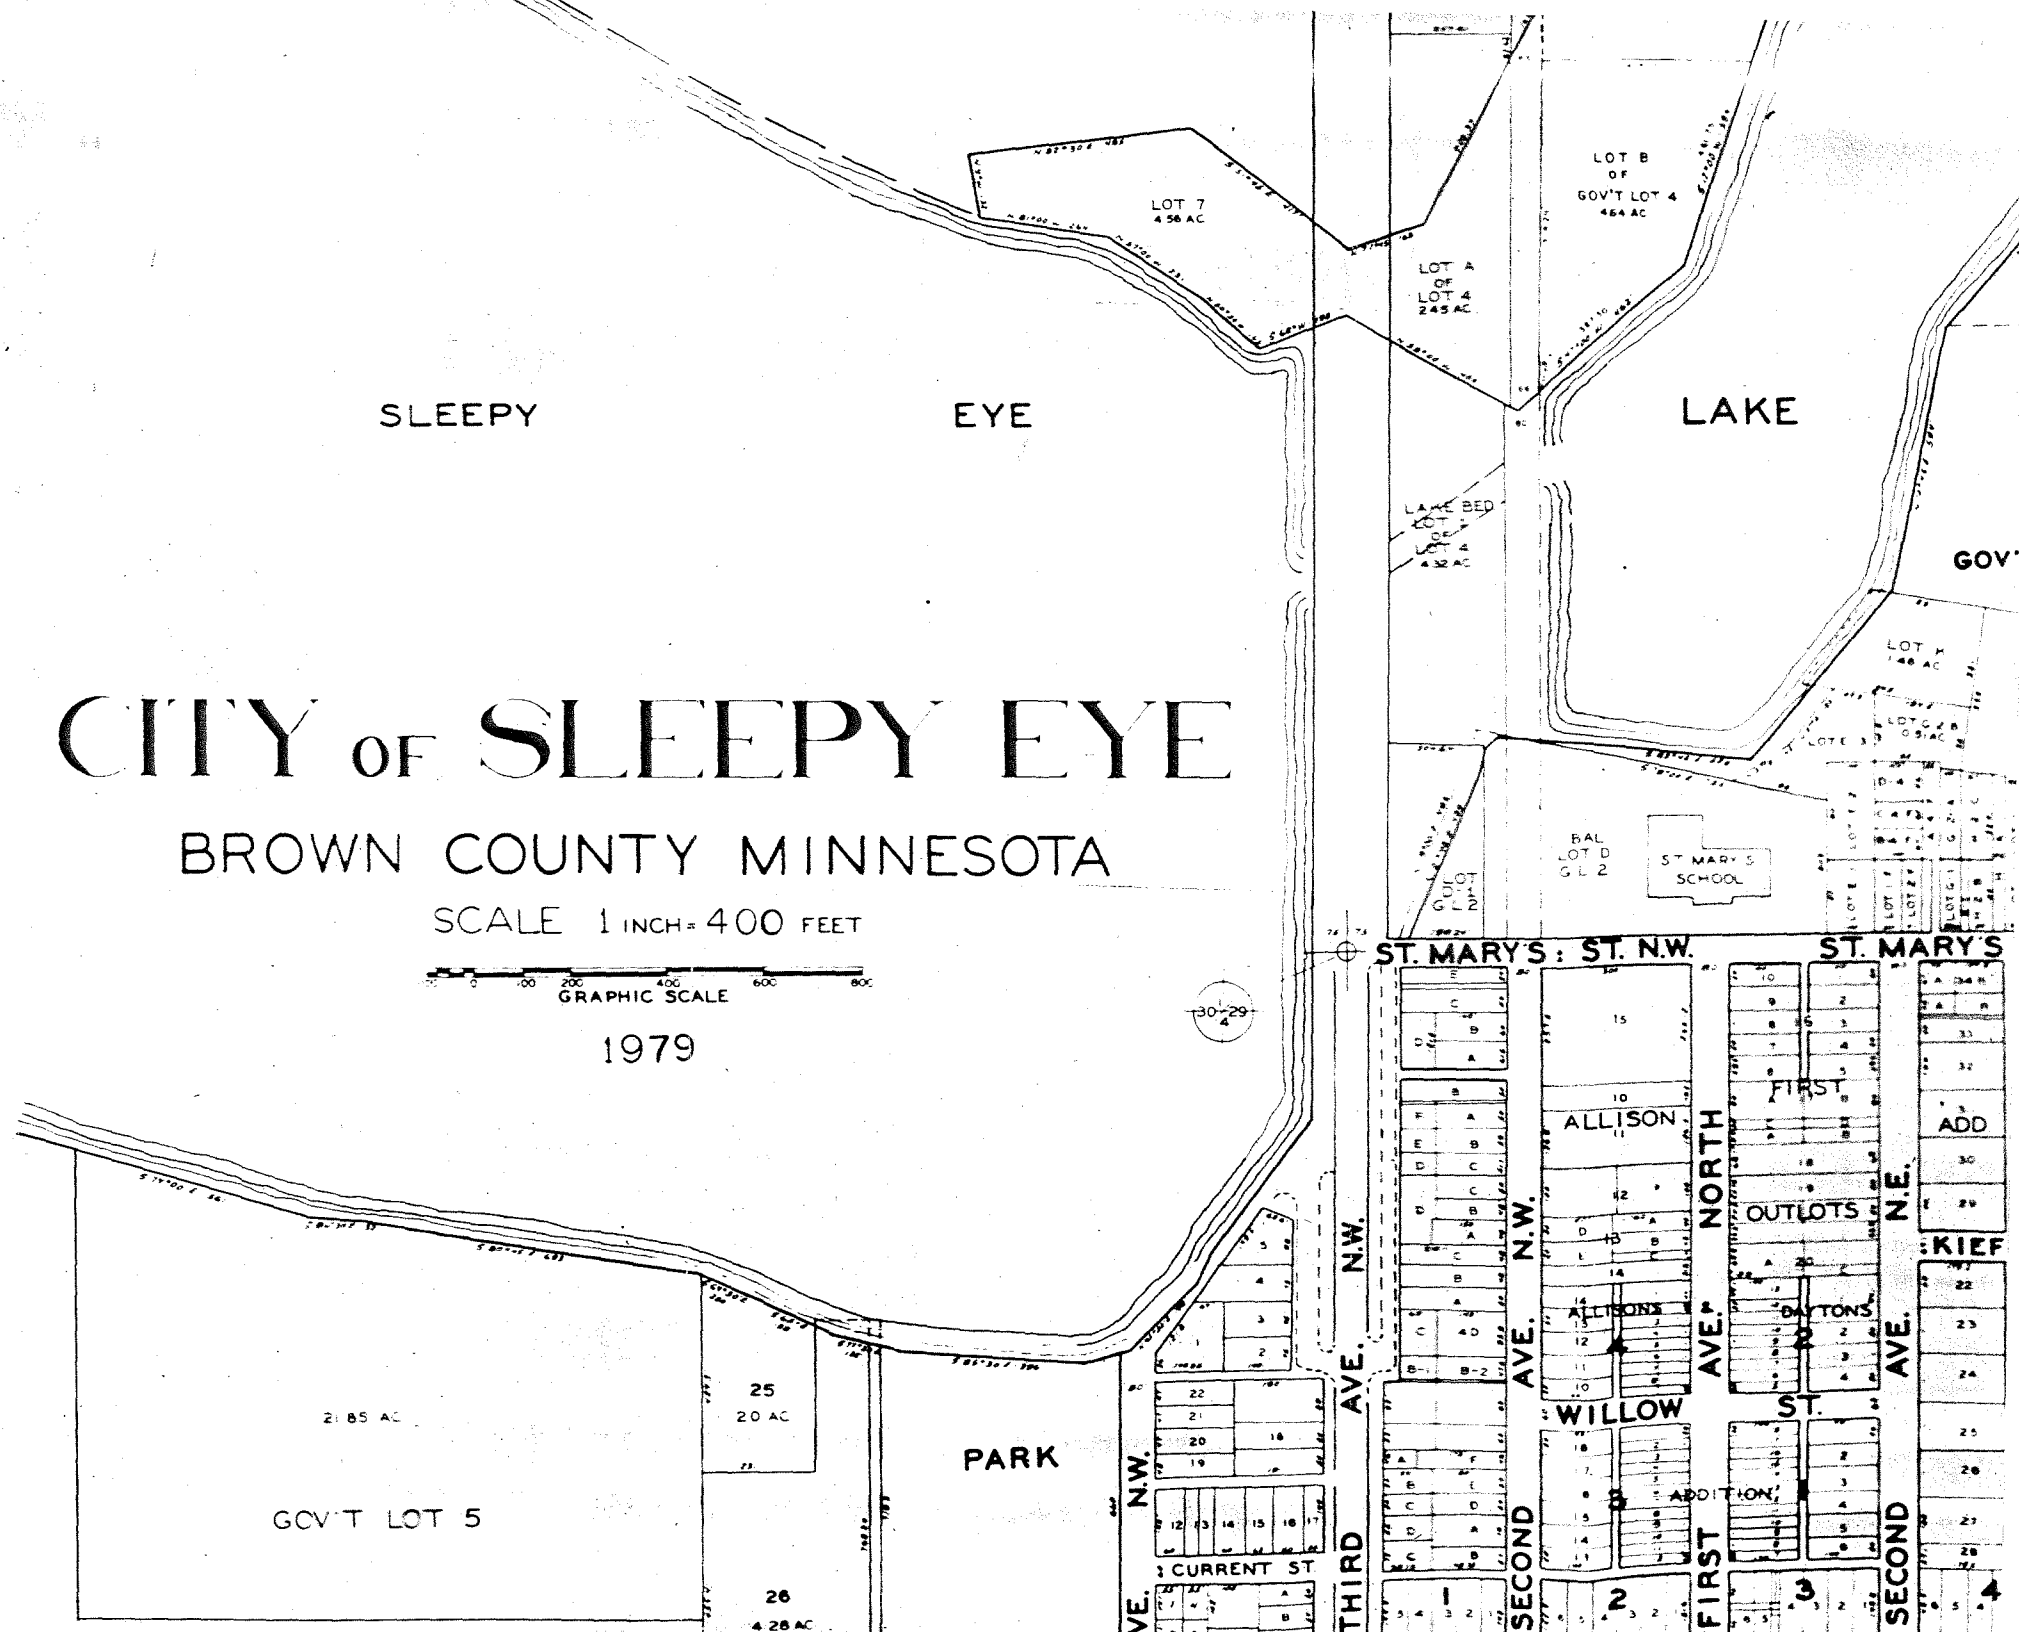

PLAT OF
LOTS B-3-A & B-3-B of NW $\frac{1}{4}$ OF NE $\frac{1}{4}$, SEC. 32,
TWP. 110, RANGE 32, BROWN COUNTY, MINNESOTA

