

ORDINANCE NO. 93-1

AN ORDINANCE EXTENDING THE CORPORATE LIMITS OF THE CITY OF BROWNTON TO INCLUDE CERTAIN LAND OWNED BY JEROME AND MARJORIE STREICH AND ABUTTING THE CITY OF BROWNTON.

WHEREAS, Jerome and Marjorie Streich have filed a petition dated February 12, 1993, requesting that certain land, as legally described below:

That part of the Southeast Quarter of the Northwest Quarter of Section 32, Township 115 North, Range 29 West of the 5th Principal Meridian, described as follows: Commencing at the northwest corner of said Southeast Quarter of the Northwest Quarter; thence easterly, along the north line of said Southeast Quarter of the Northwest Quarter, 500.00 feet to the point of beginning of the land to be described; thence southerly, parallel with the west line of said Southeast Quarter of the Northwest Quarter, 300.00 feet; thence easterly, parallel with said north line, 329.40 feet; thence northerly, parallel with said west line, 300.00 feet to said north line; thence westerly, along said north line, 329.40 feet to the point of beginning.

be annexed to the City of Brownton, and

WHEREAS, Jerome and Marjorie Streich represent that they are the sole owners of the property, that the property is unincorporated, abuts the limits of the City of Brownton, is not included within any other municipality, is not included in any area that has already been designated for orderly annexation pursuant to Minnesota Statutes 414.0325, and is approximately two point twenty seven (2.27) acres in size.

NOW, THEREFORE, The City Council of Brownton, Minnesota does hereby ordain:

Section 1. The City Council hereby determines and finds that the property abuts the municipality, that the area to be annexed is sixty (60) acres or less, that the property is not included in any area that has already been designated for orderly annexation pursuant to Minnesota Statutes 414.0325, that the municipality has received a property prepared Petition for Annexation from all of the owners of the property, and that the Petition complies with all of the provision of Minnesota Statute 414.033.

Section 2. The property is urban in nature or about to become so.

Section 3. The corporate limits of the City of Brownton are hereby extended to include the Property and the same is hereby annexed to and included within the City of Brownton as if the property had originally been part thereof.


Section 4. The City Clerk is directed to file certified copies of this ordinance with the Minnesota Municipal Board, Sumnter Township, the McLeod County Auditor, and the Minnesota Secretary of State.

Section 5. This ordinance takes effect upon its passage and publication and the filing of the certified copies as directed in Section 4 and approval of the Ordinance by the Minnesota Municipal Board.

Adoped this 6th day of April, 1993.

  
Acting Mayor



ATTEST:

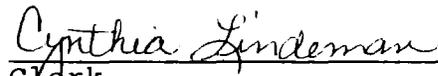  
Clerk

Reduced  
copy -  
Original  
sent to DOT.


REC'D. BY  
MMP MAR 22 1993

# STREICH'S ADDITION

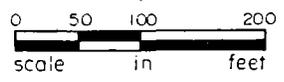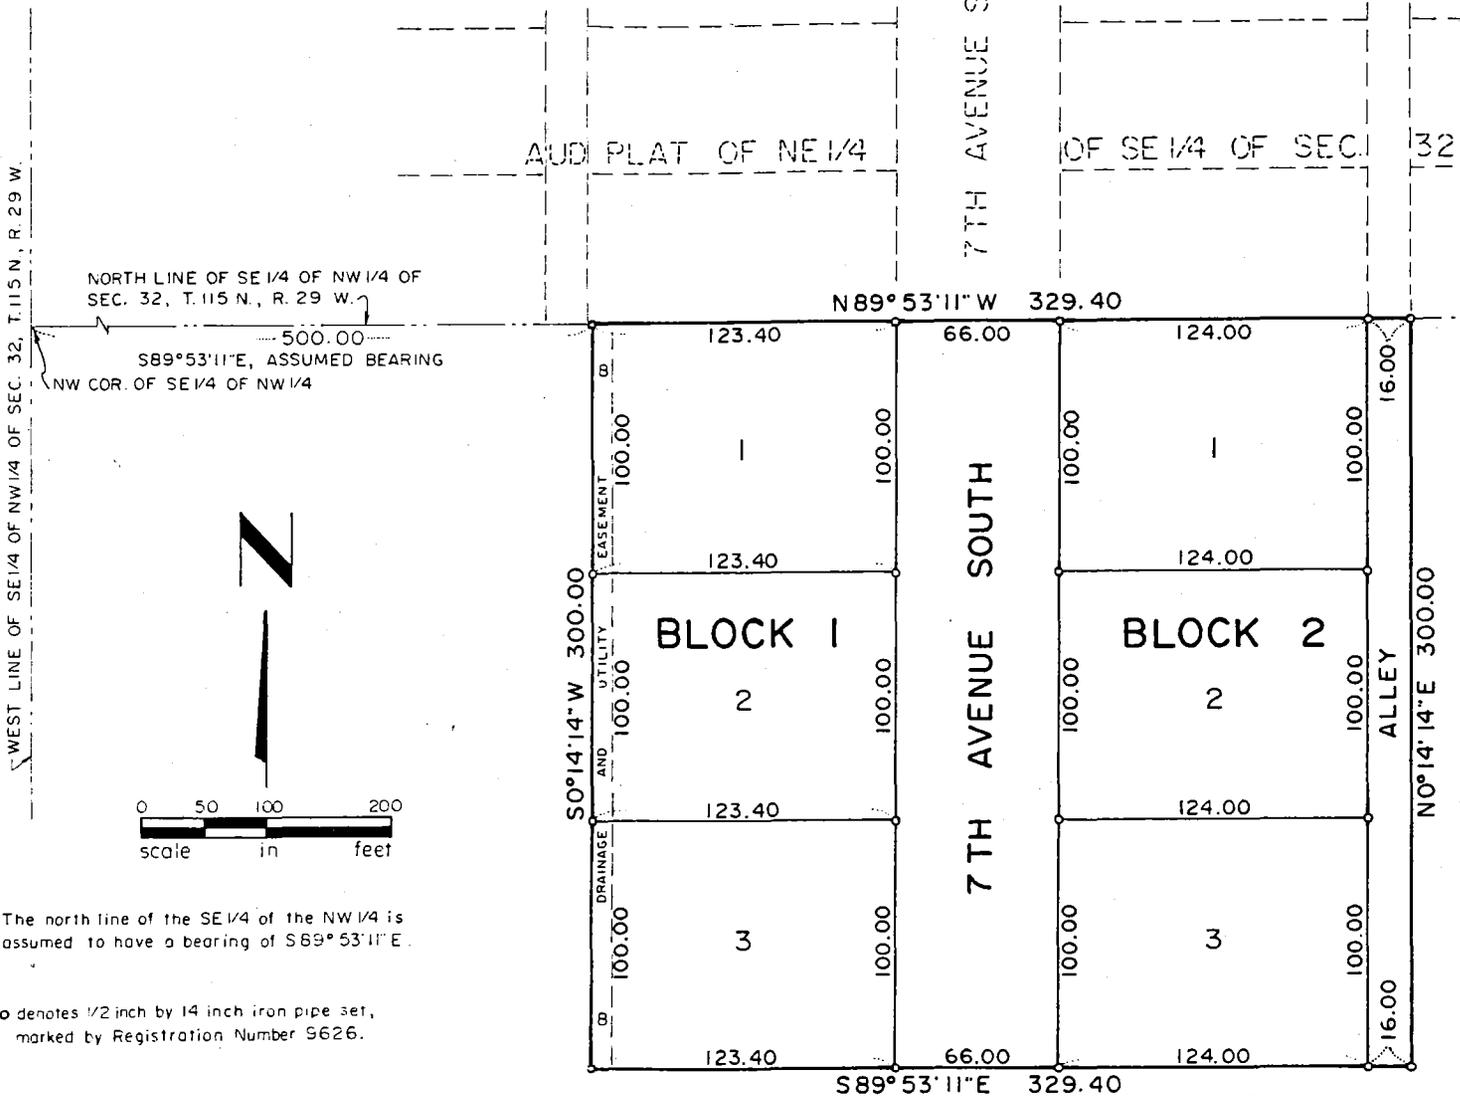

The north line of the SE 1/4 of the NW 1/4 is assumed to have a bearing of S89°53'11"E.

o denotes 1/2 inch by 14 inch iron pipe set, marked by Registration Number 9626.

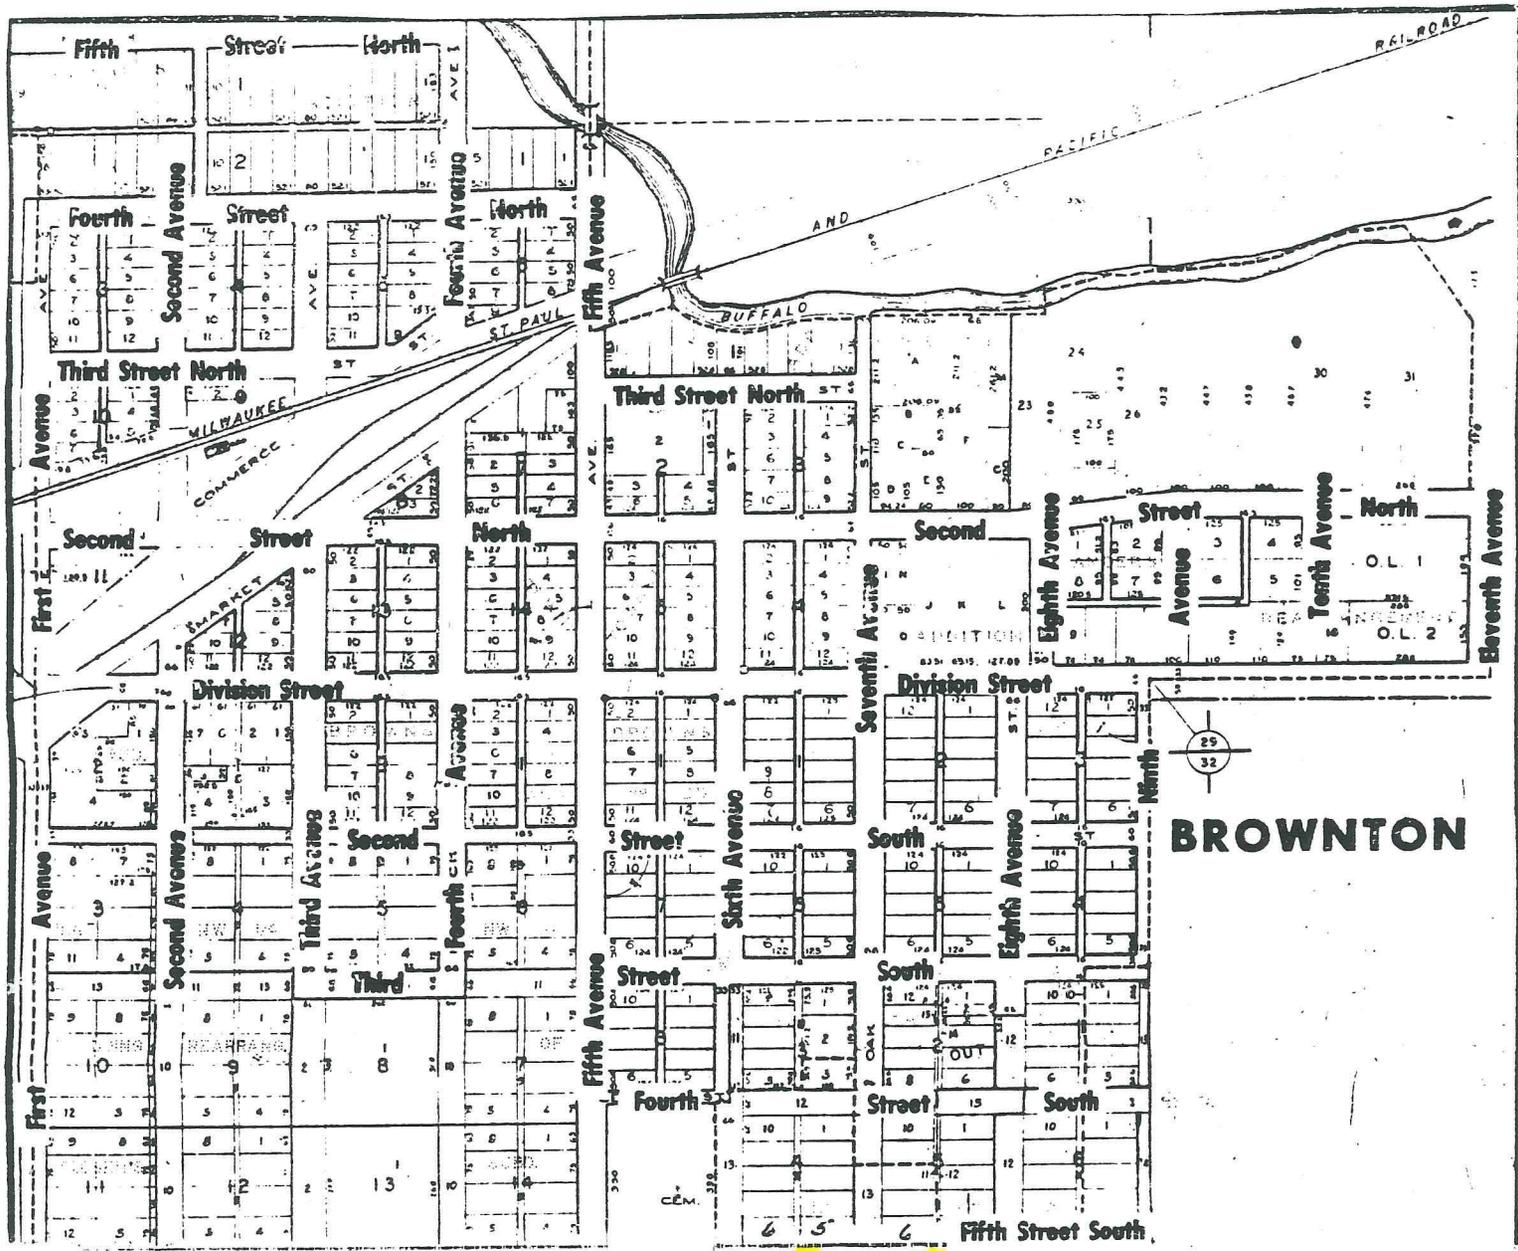

Stretch  
property  
to be  
annexed

REC'D. BY MAR 22 1993  
MMB

**BROWNTON**